

THE AKRON CANTON & YOUNGSTOWN RY. ENTIRE SYSTEM DIAGRAM SHOWING TRACKS & STATIONS WITH PROFILE RAIL & BALLAST CHARTS

Office of Chief
Engineer
Akron, Ohio.

December 31, 1926

Revised Nov. 57 Reproduction
Revised Dec. 58
Revised July. 59.

File No. A-1

EXPLANATIONS

Oil Lubricator

Track Scales. Engine House.

Water Tank. Water Column.

Freight Station. Passenger Station.

Pass. & Frt. Station. Cooling Station.

Telegraph & Disp. Telephone.

Telegraph & Disp. Telephone.

Private Road Crossing.

Road Crossing on Grade.

Road Crossing under Grade.

Road Crossing overhead.

Section Foreman's Limits. 2/3

Alignment 4° Curve to R. 2° Curve to L.

Wig Wag-Signals.

Mile Posts.

Fuel Oil Tank. O.S.T. Oil Column

BALLAST

Broken Stone.

Slag.

Cinders.

Sand.

115 lb.

112 lb.

110 lb.

100 lb.

90 lb.

80 lb.

60 lb.

Tie Plates.

RAIL

115 lb.

112 lb.

110 lb.

100 lb.

90 lb.

80 lb.


60 lb.



SCALES


One Inch = 400 Feet Horizontal scale for Profile Alignment, Tracks and Charts.

One Inch = 200 Feet Vertical scale for Profile.

Note:-
Numbers on Grade line show per cent of Grade.

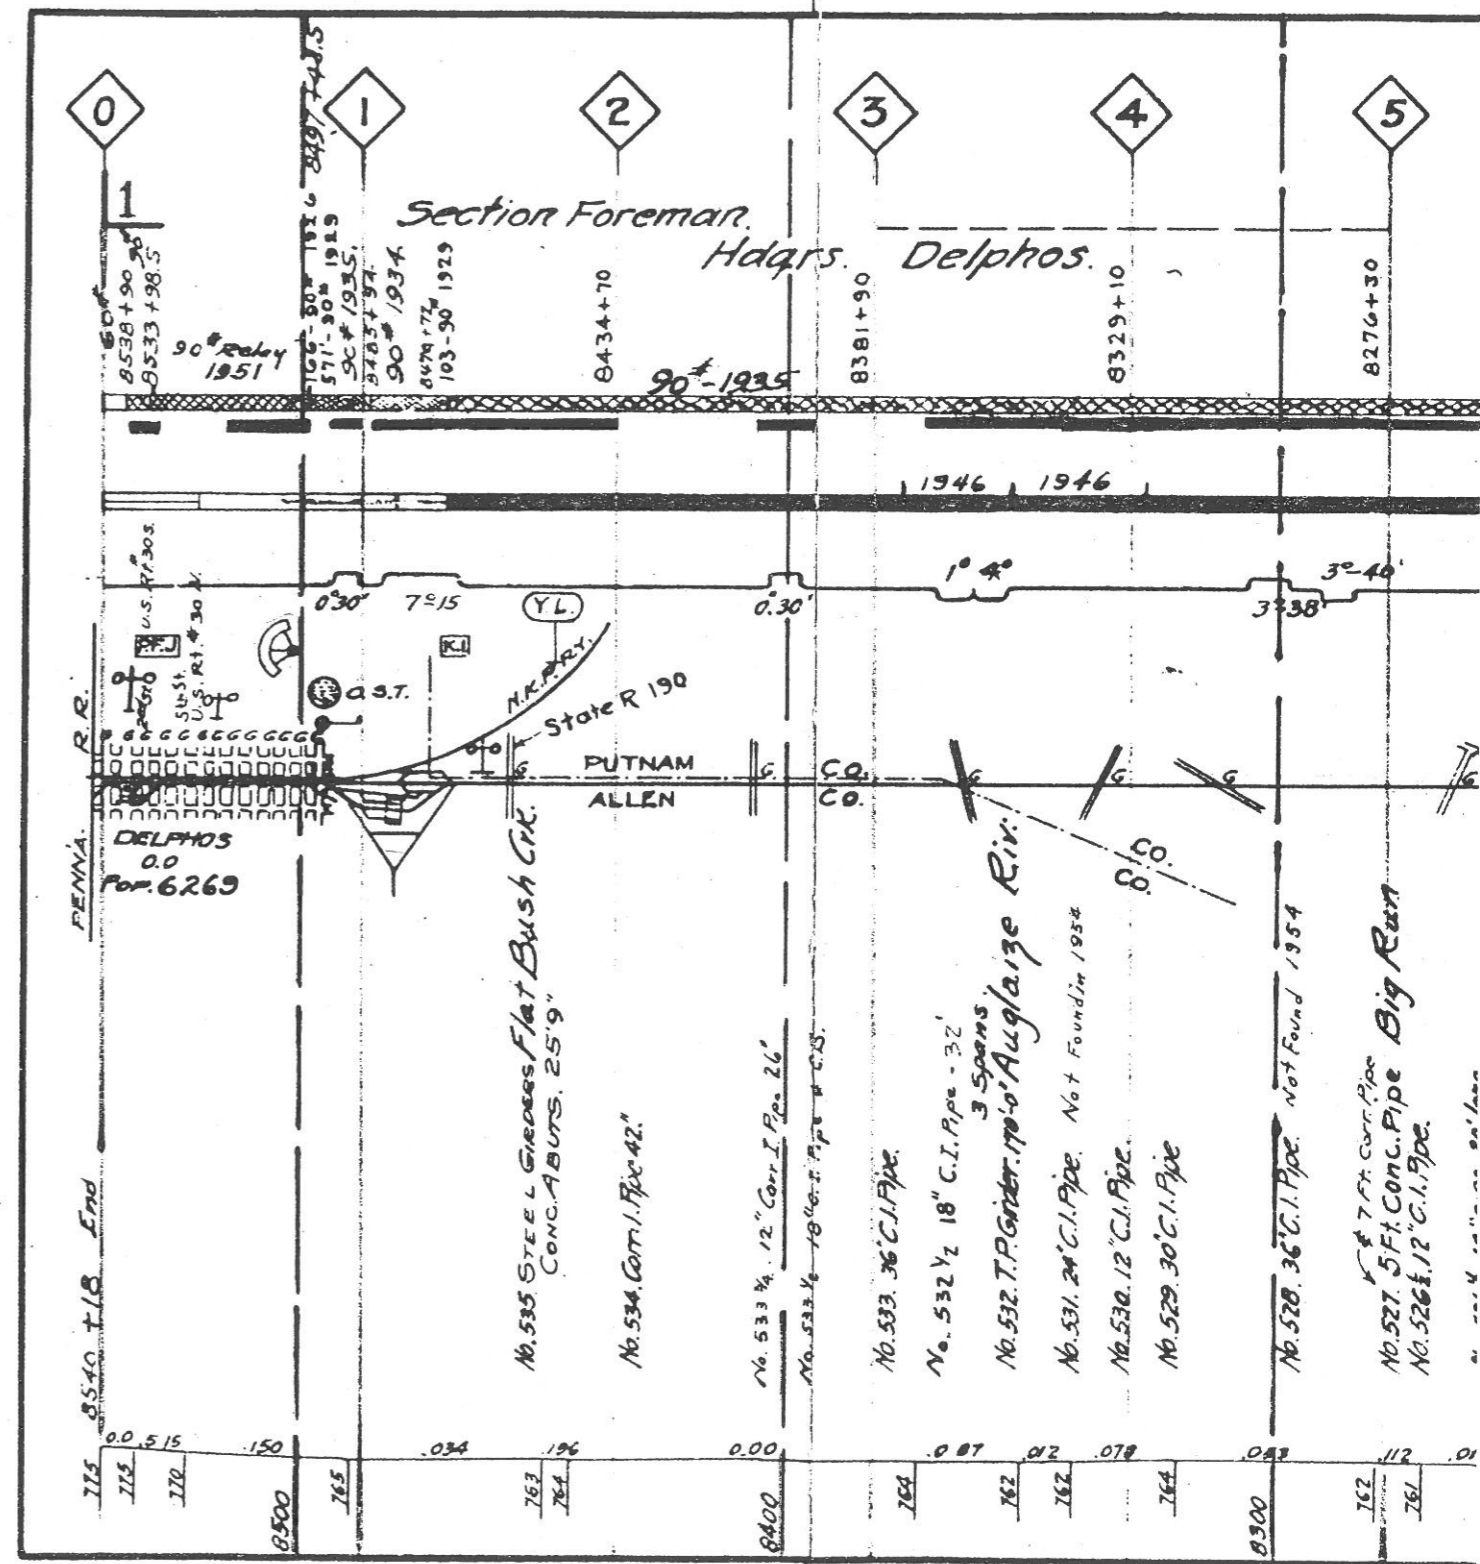

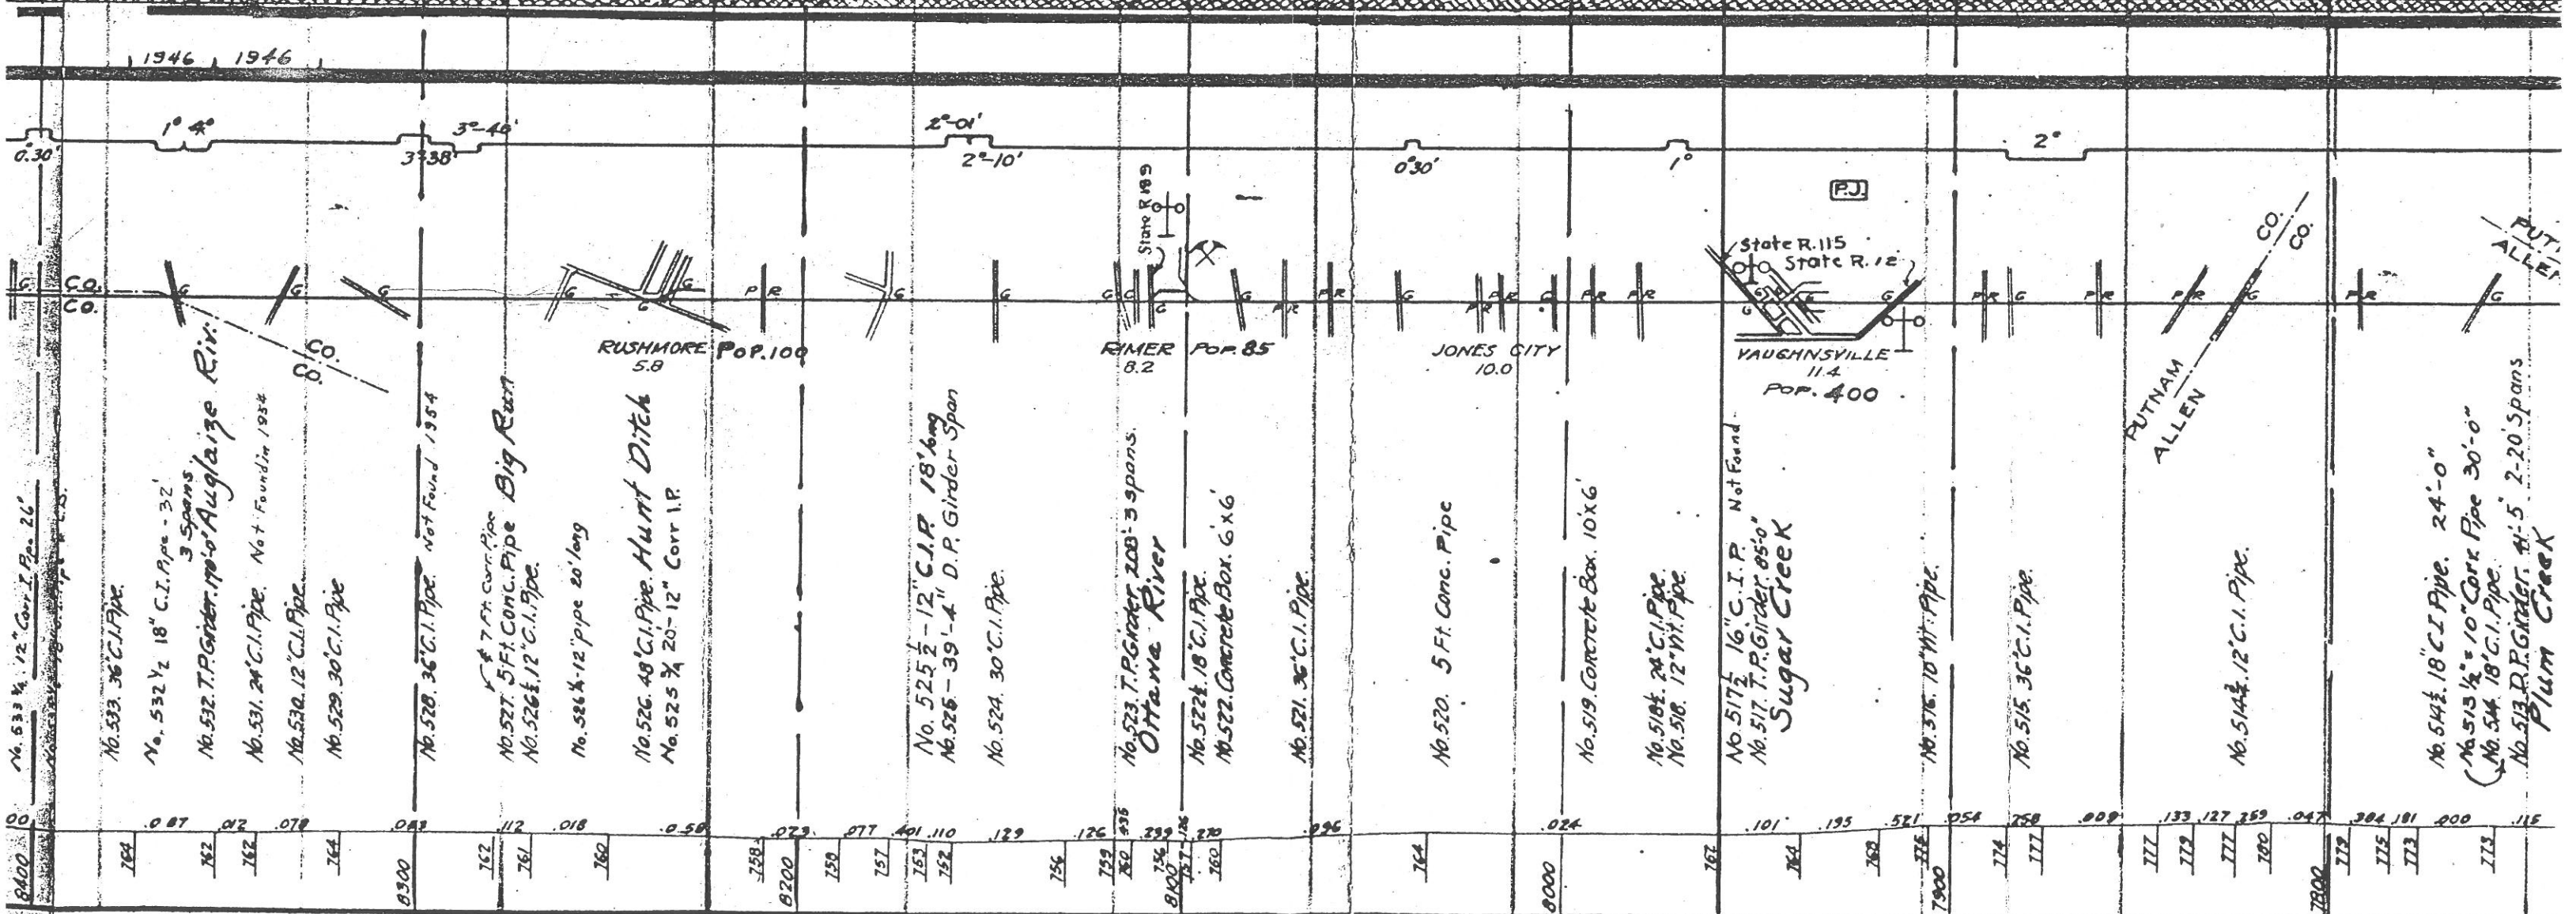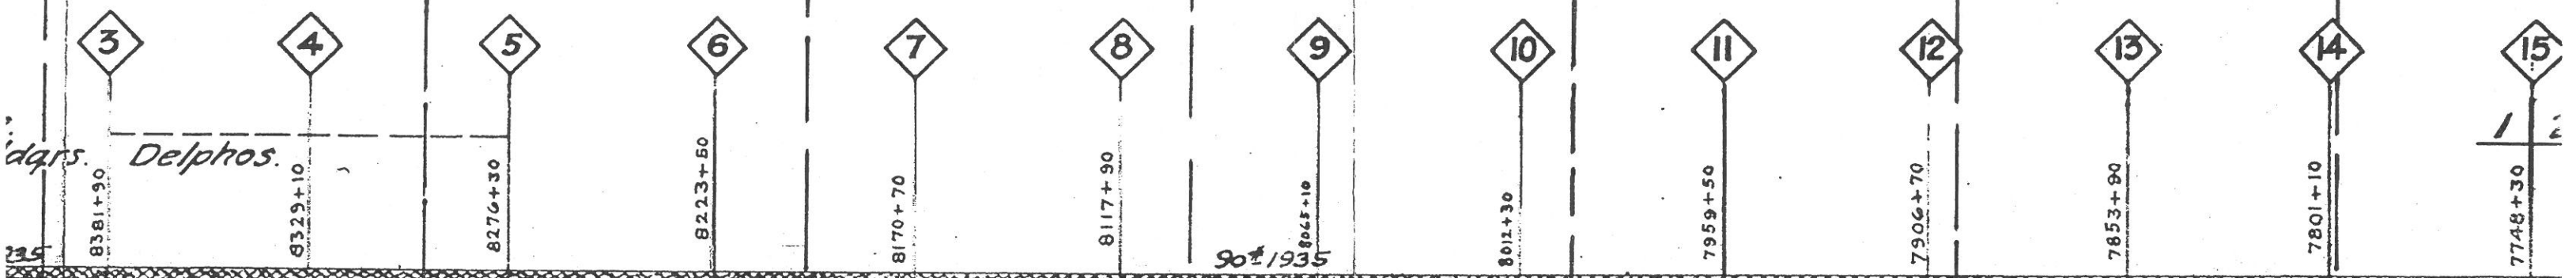

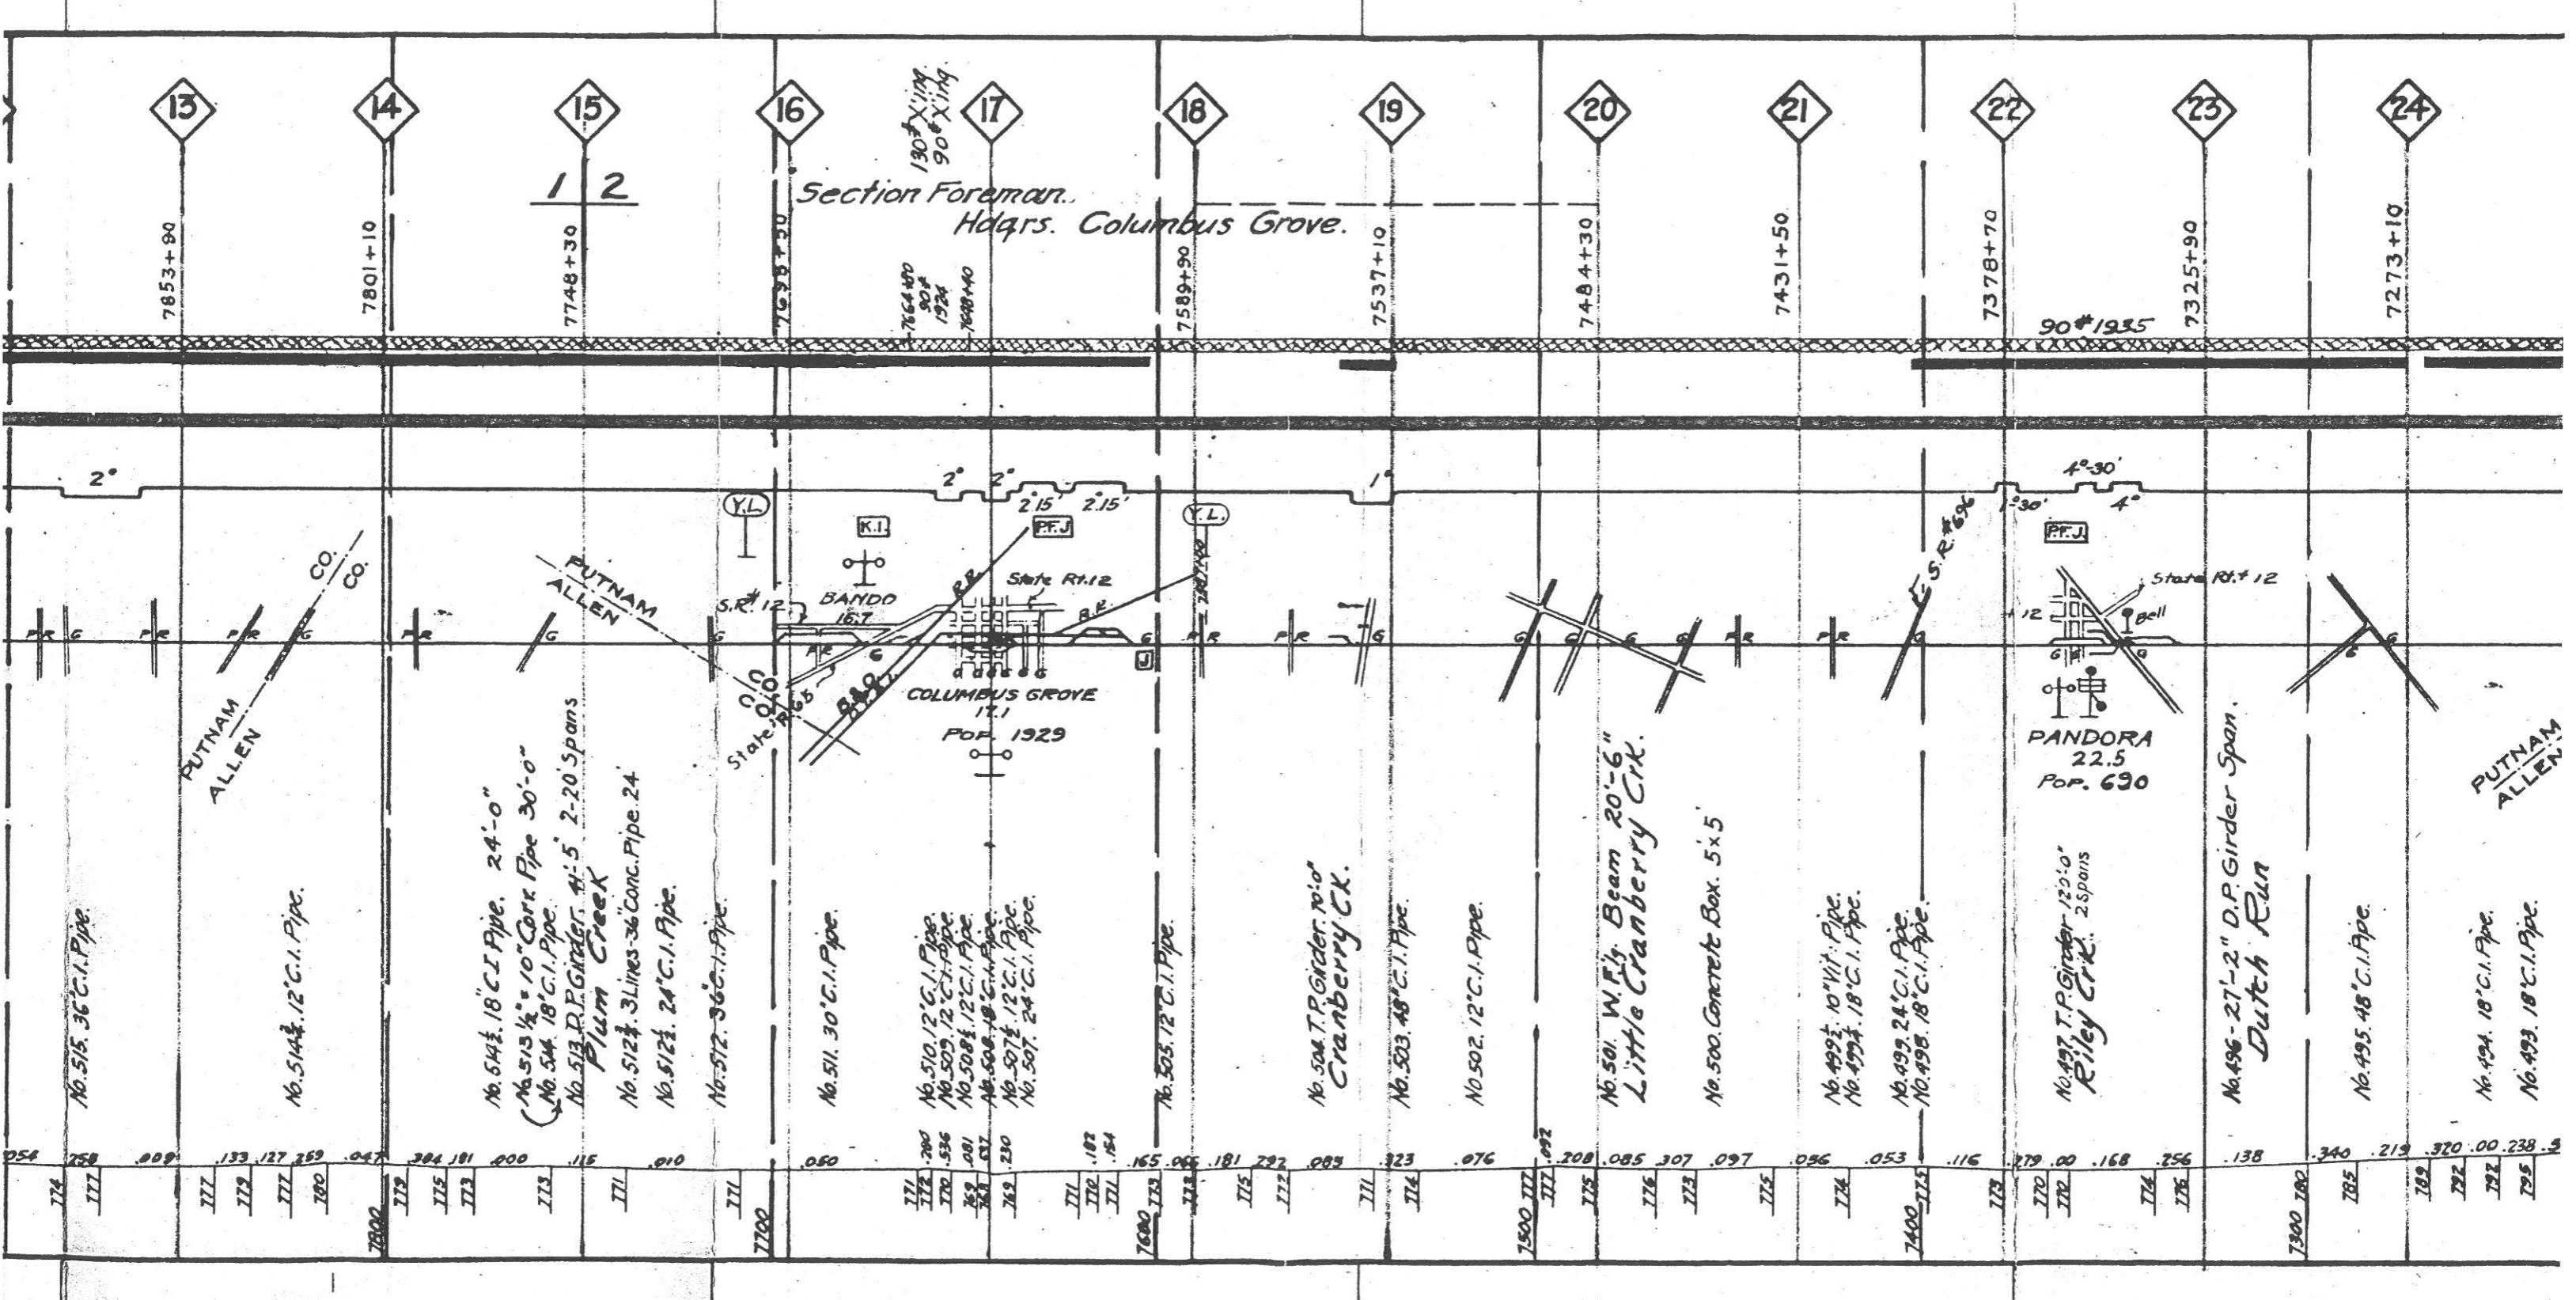

13 14 15 16 17 18 19 20 21 22 23 24

7853+90 7801+10 7748+30 7698+30 7664+00 7589+90 7537+10 7484+30 7431+50 7378+70 7325+90 7273+10

Section Foreman.
Hdqs. Columbus Grove.

130' x 114'
90' x 114'

7664+00
90' x 114'
1924
7589+90

90' x 1935

1 2

2° 2° 2° 2° 1° 4°-30' 4°-30'

PUTNAM ALLEN
CO. CO.

PUTNAM ALLEN

Y.L.

K.I.

P.F.J.

Y.L.

P.F.J.

S.R. 12

BANDD 167

State Rt. 12


State Rt. 12

COLUMBUS GROVE
17.1
POP. 1929

PANDORA
22.5
POP. 690

No. 515. 36" C.I. Pipe.
No. 514 1/2. 18" C.I. Pipe.
No. 514 1/2. 18" C.I. Pipe. 24'-0"
No. 513 1/2. 10" Corc. Pipe 30'-0"
No. 514. 18" C.I. Pipe.
No. 513. R.P. Girder. 4'-5" 2-20 Spans Plum Creek
No. 512 1/2. 3 Lines 36" Conc. Pipe. 24'
No. 512 1/2. 24" C.I. Pipe.
No. 512. 36" C.I. Pipe.
No. 511. 30" C.I. Pipe.
No. 510. 12" C.I. Pipe.
No. 509. 12" C.I. Pipe.
No. 508 1/2. 12" C.I. Pipe.
No. 508. 18" C.I. Pipe.
No. 507 1/2. 12" C.I. Pipe.
No. 507. 24" C.I. Pipe.
No. 505. 12" C.I. Pipe.
No. 504. T.P. Girder. 10'-0" Cranberry Crk.
No. 503. 48" C.I. Pipe.
No. 502. 12" C.I. Pipe.
No. 501. W.Fy. Beam 20'-6" Little Cranberry Crk.
No. 500. Concrete Box. 5 x 5'
No. 499 1/2. 10" V.I. Pipe.
No. 499 1/4. 18" C.I. Pipe.
No. 499. 24" C.I. Pipe.
No. 498. 18" C.I. Pipe.
No. 497. T.P. Girder 120'-0" Riley Crk. 2 Spans
No. 496. 27'-2" D.P. Girder Span. Dutch Run
No. 495. 48" C.I. Pipe.
No. 494. 18" C.I. Pipe.
No. 493. 18" C.I. Pipe.

754 758 760 762 

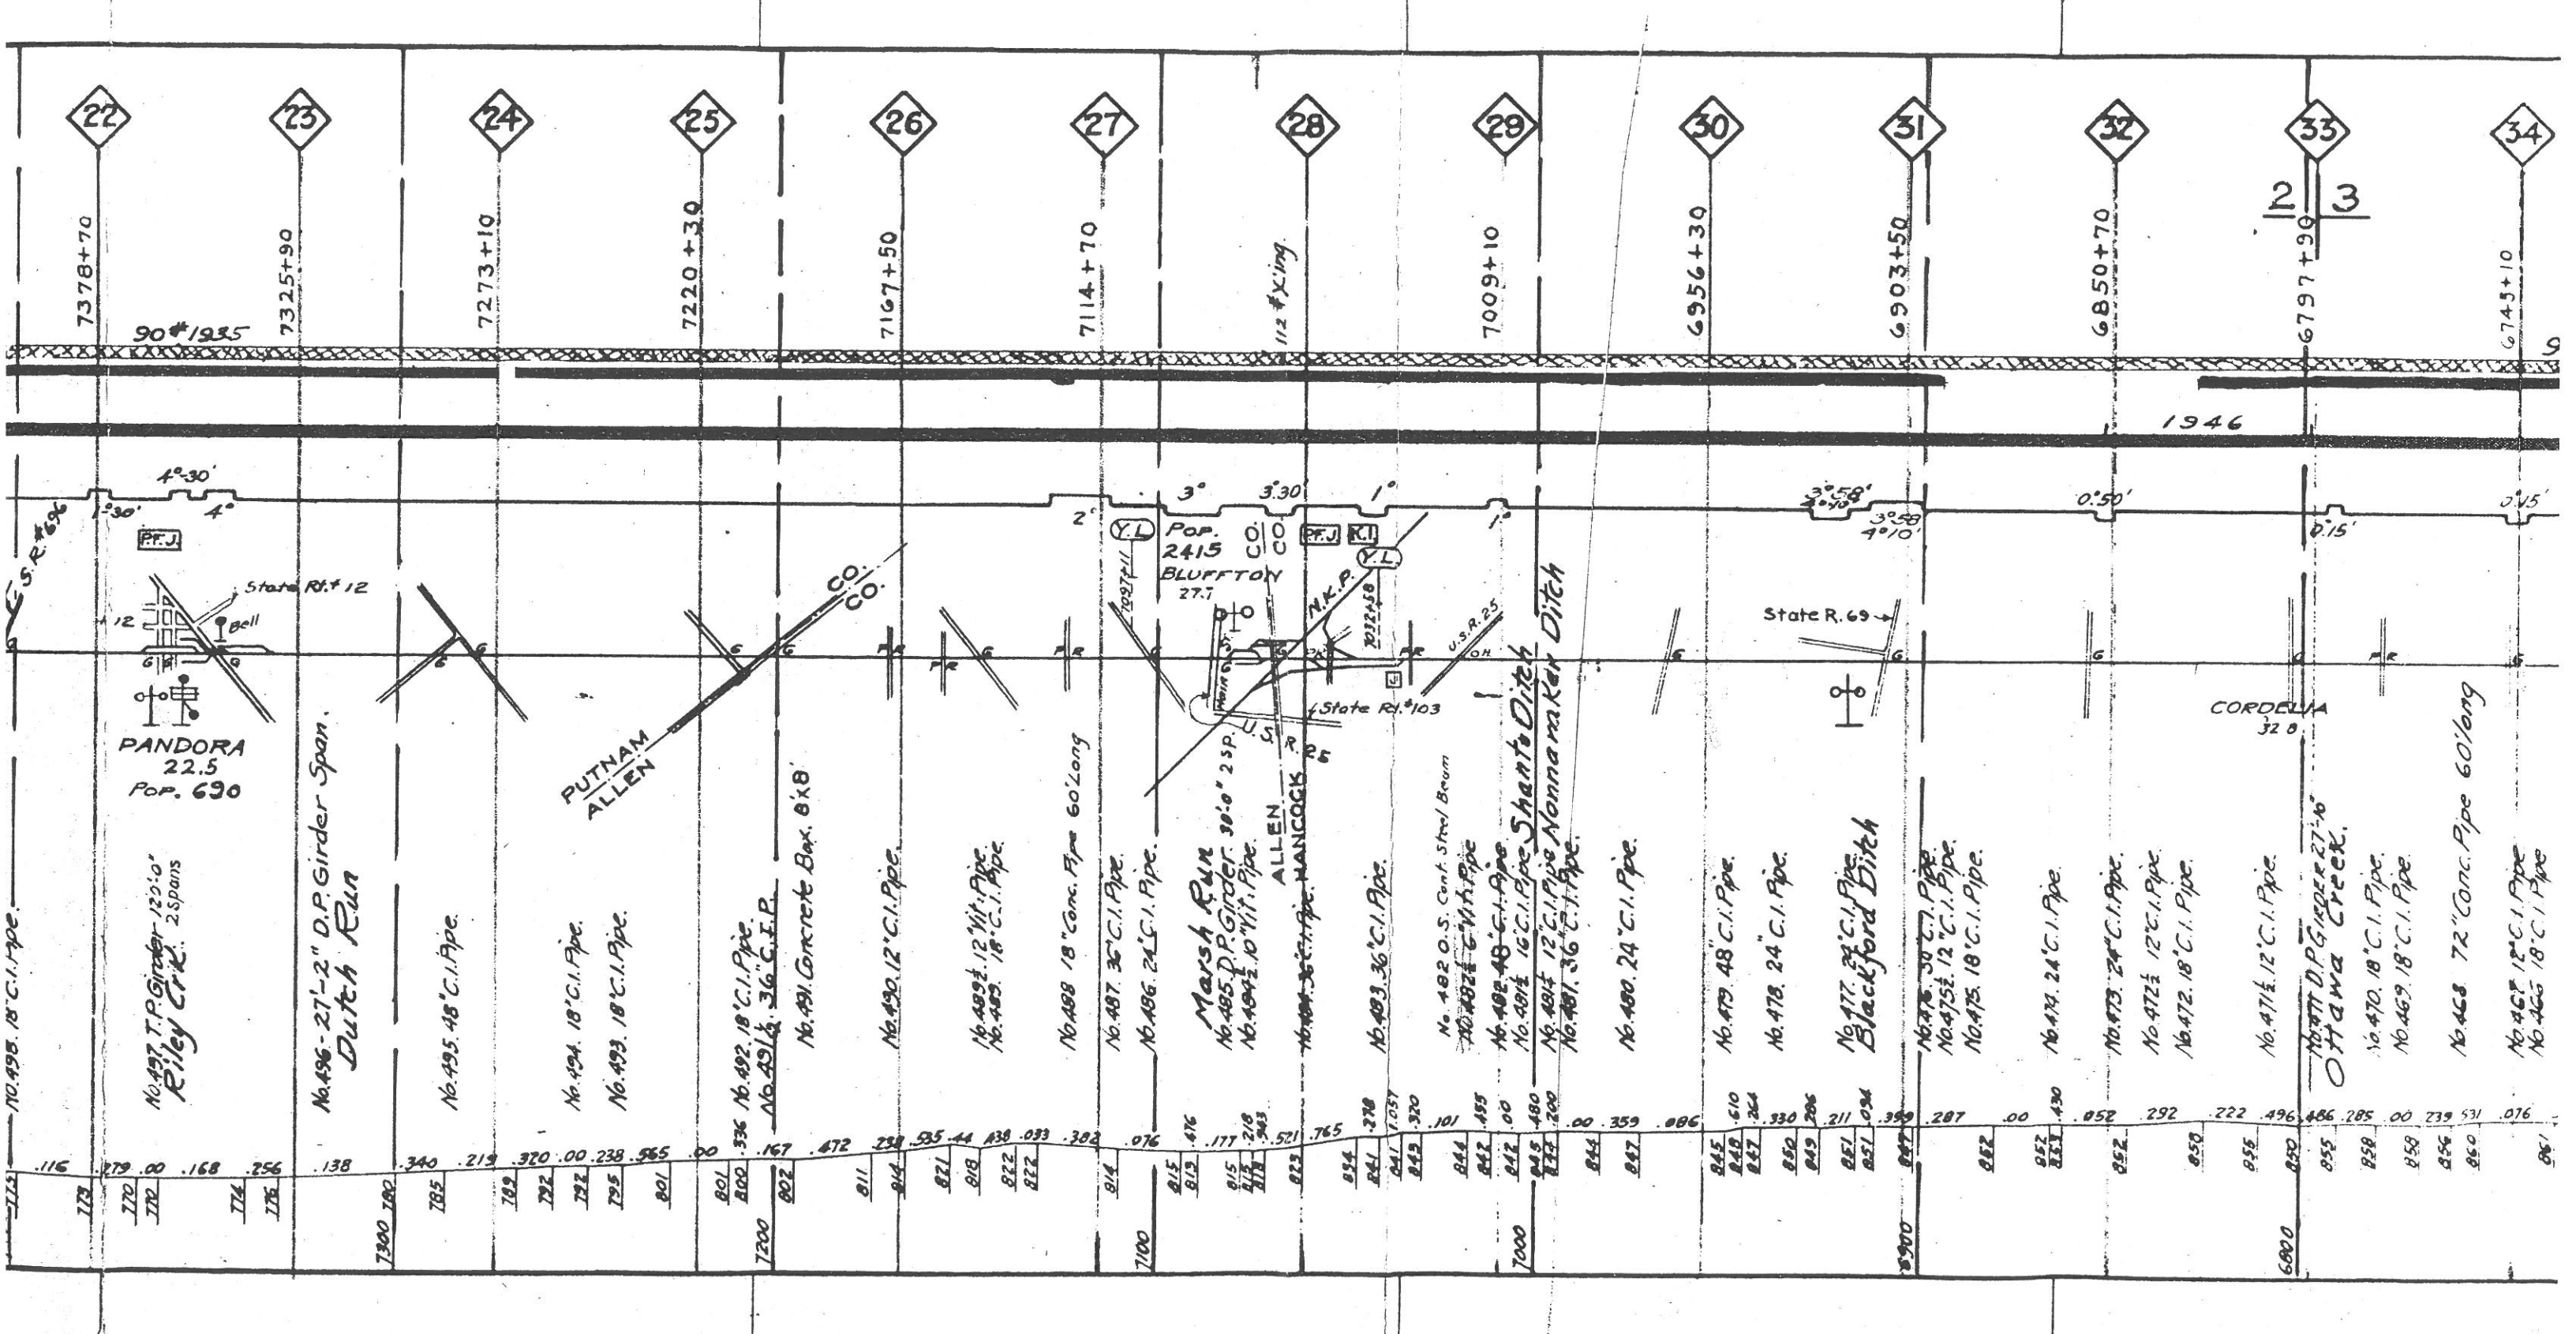

22

23

24

25

26

27

28

29

30

31

32

33

34

7378+70

7325+90

7273+10

7220+30

7167+50

7114+70

7009+10

6956+30

6903+50

6850+70

6797+90

6745+10

90#1935

1946

4°-30'
4°

State Rt. #12

12
6
6

PANDORA
22.5
Pop. 690

No. 496-27'-2" D.P. Girder Span.
Dutch Run

No. 495. 48" C.I. Pipe.

No. 494. 18" C.I. Pipe.

No. 493. 18" C.I. Pipe.

No. 492. 18" C.I. Pipe.

No. 491. Concrete Box. 6'x8'

No. 490. 12" C.I. Pipe.

No. 489. 12" Vit. Pipe.

No. 488. 18" C.I. Pipe.

No. 487. 36" C.I. Pipe.

No. 486. 24" C.I. Pipe.

Marsh Run

No. 485. D.P. Girder. 30'-0" 2 SP.

No. 484. 10" Vit. Pipe.

No. 483. 36" C.I. Pipe.

No. 482. 0.5" Cont. Steel Beam

No. 481. 16" C.I. Pipe

No. 480. 48" C.I. Pipe

No. 479. 12" C.I. Pipe

No. 478. 36" C.I. Pipe

No. 477. 24" C.I. Pipe

No. 476. 30" C.I. Pipe

No. 475. 12" C.I. Pipe

No. 474. 18" C.I. Pipe

No. 473. 24" C.I. Pipe

No. 472. 12" C.I. Pipe

No. 471. 18" C.I. Pipe

No. 470. 12" C.I. Pipe

No. 469. 18" C.I. Pipe

No. 468. 72" Conc. Pipe 60' long

No. 467. 12" C.I. Pipe

No. 466. 18" C.I. Pipe

No. 465. 18" C.I. Pipe

No. 464. 12" C.I. Pipe

No. 463. 18" C.I. Pipe

No. 462. 18" C.I. Pipe

116
173
170
172
174
176

138
17300
1785
1789
1792
1793
1795
801

801
800
802
811
814
821
818
822
822

814
815
819
815
818
818
822
822

844
841
841
842
844
842
842
845
848
842
844
847

845
848
847
850
849
850
851
851
850

852
852
853
852
850
855
850

855
858
858
856
850
861

6800

9

2
3

CORDOVA
320

OTTAWA CREEK

Pop. 2415
BLUFFTON
27.7

ALLEN
MANGOCK

Shanto Ditch
Nonnamaker Ditch

Blackford Ditch

P.F.J.

P.F.J.

K.I.

N.K.P.

Y.L.

Y.L.

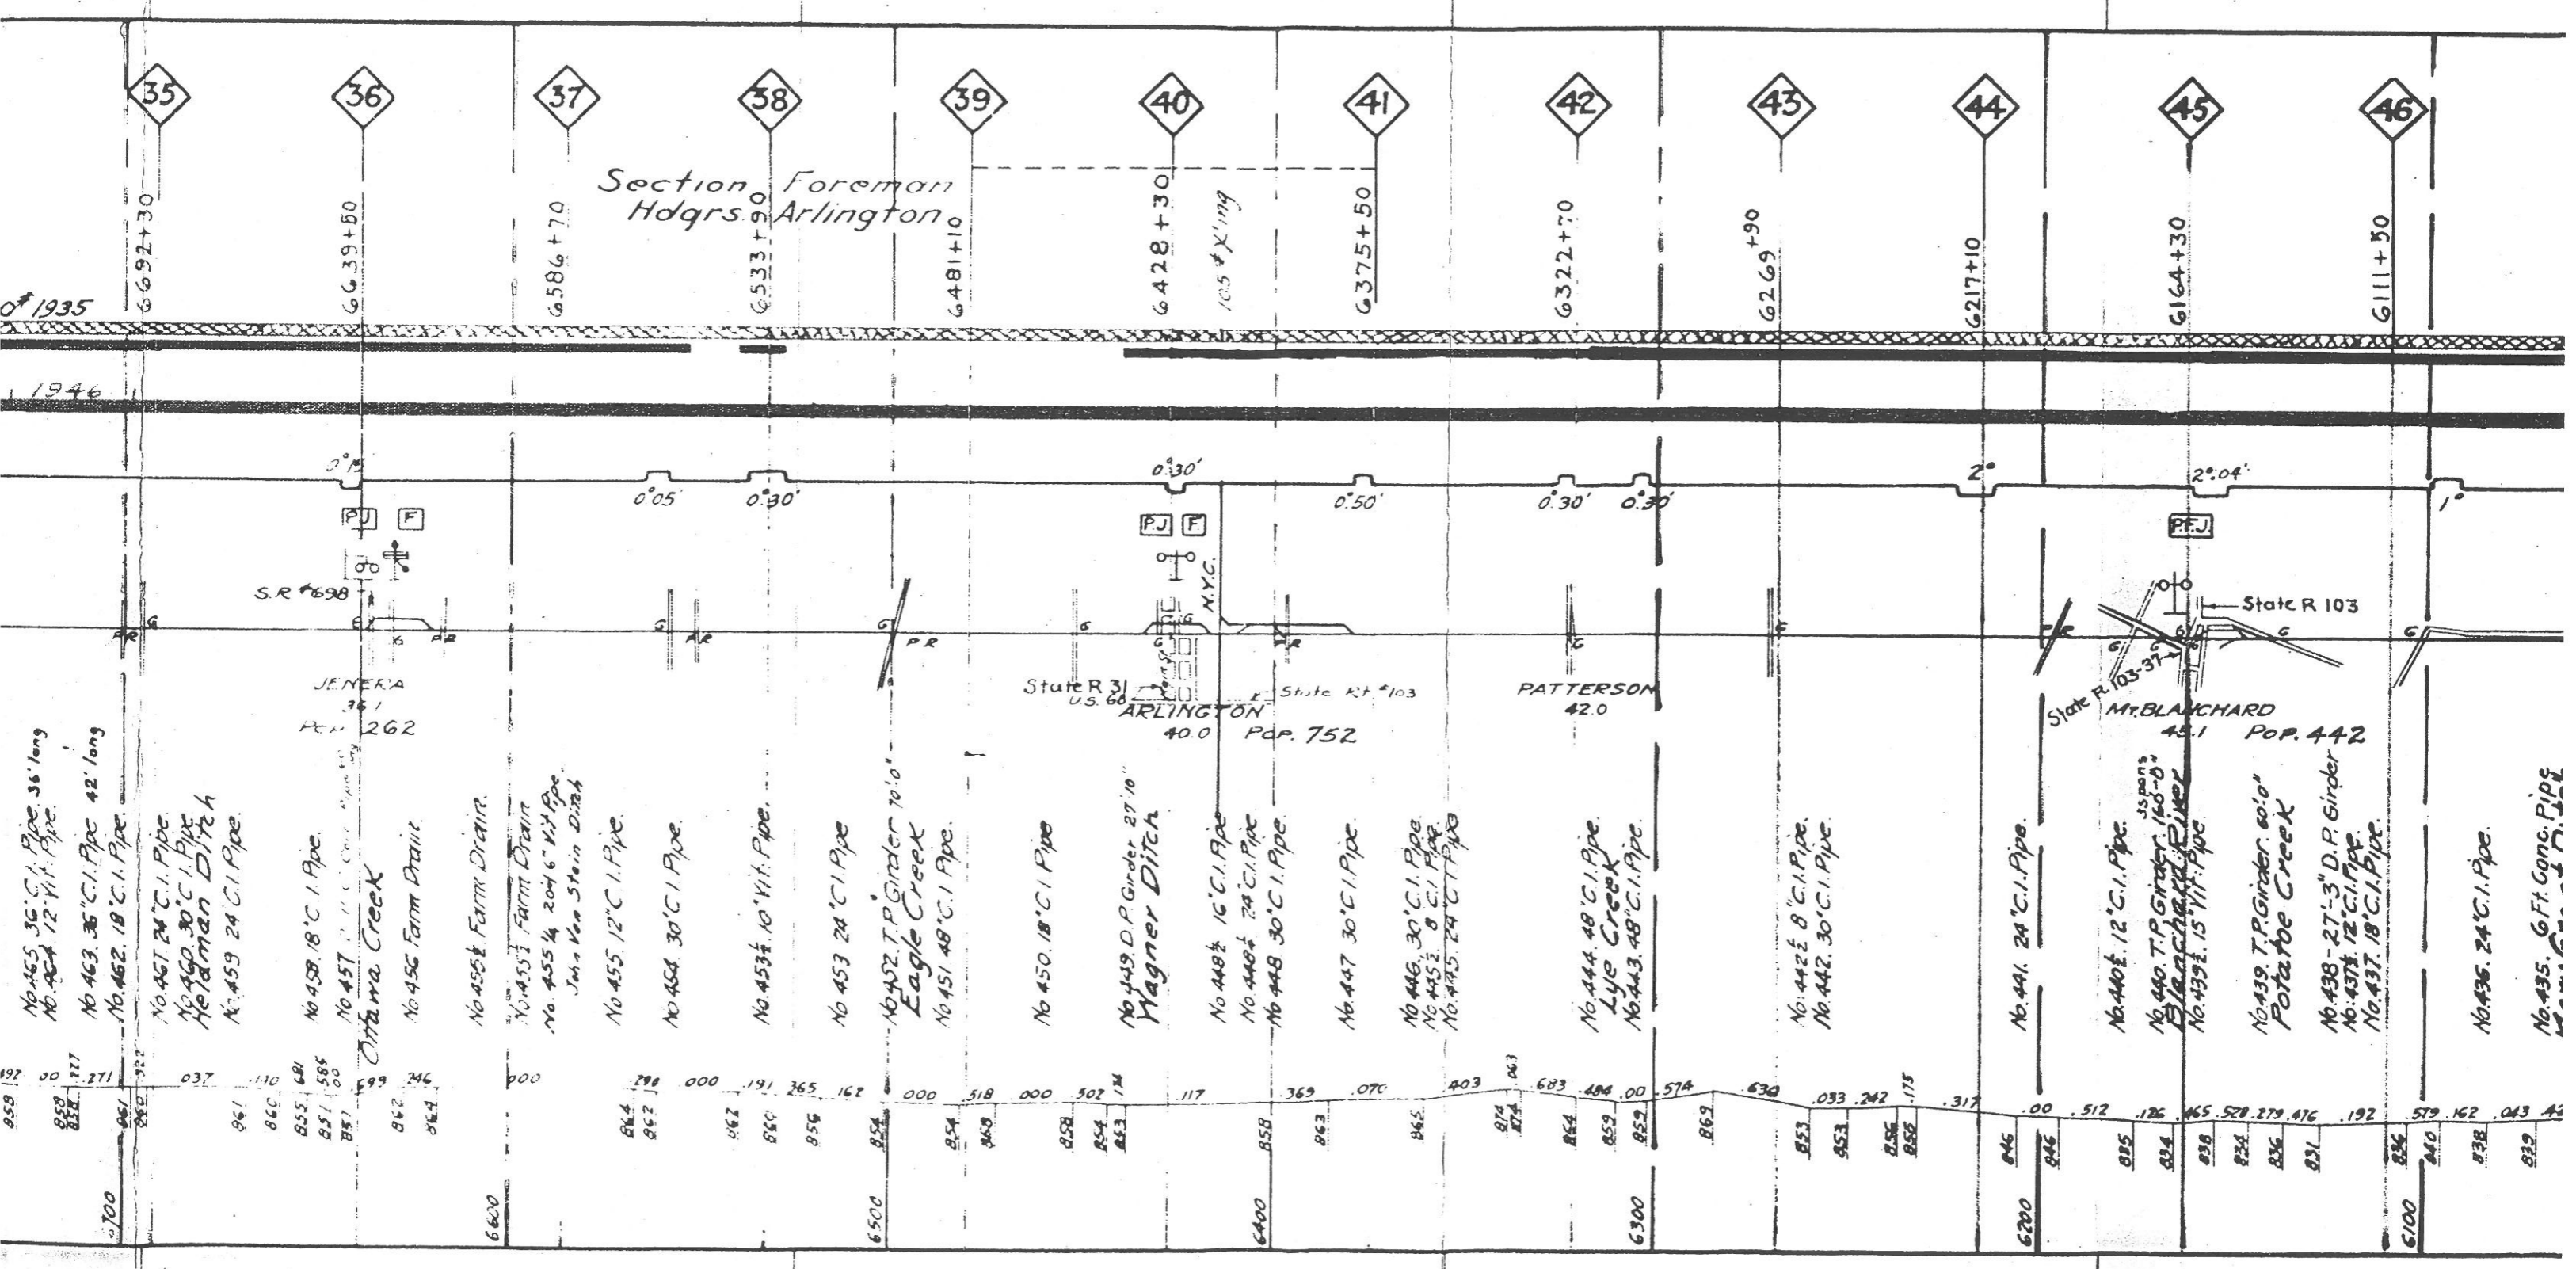

Section Foreman
Hdqrs. Arlington

No. 465, 36" C.I. Pipe, 36' long
No. 464, 12" V.I. Pipe
No. 463, 36" C.I. Pipe, 42' long
No. 462, 18" C.I. Pipe
No. 461, 24" C.I. Pipe
No. 457, 24" C.I. Pipe
No. 458, 18" C.I. Pipe
No. 459, 24" C.I. Pipe

JENERA
361
Pop. 262

Ottawa Creek

No. 456 Farm Drain

No. 455 Farm Drain

No. 455 1/2 Farm Drain
No. 455 1/4 20" V.I. Pipe
John Van Stein Drain

No. 455, 12" C.I. Pipe

No. 454, 30" C.I. Pipe

No. 453 1/2, 10" V.I. Pipe

No. 453, 24" C.I. Pipe

No. 452, T.P. Girder 10' 0"
Eagle Creek

No. 451, 48" C.I. Pipe

No. 450, 18" C.I. Pipe

No. 449, D.P. Girder 27' 10"
Wagner Ditch

No. 448 1/2, 16" C.I. Pipe

No. 448, 24" C.I. Pipe

No. 448, 30" C.I. Pipe

No. 447, 30" C.I. Pipe

No. 446, 30" C.I. Pipe

No. 445 1/2, 8" C.I. Pipe

No. 445, 24" C.I. Pipe

No. 444, 48" C.I. Pipe
Lys Creek

No. 443, 48" C.I. Pipe

No. 442 1/2, 8" C.I. Pipe

No. 442, 30" C.I. Pipe

No. 441, 24" C.I. Pipe

No. 440 1/2, 12" C.I. Pipe

No. 440, T.P. Girder, 165'-0"
Blanchard River

No. 439 1/2, 15" V.I. Pipe

No. 439, T.P. Girder, 60' 0"
Potatoe Creek

No. 438 - 27'-3" D.P. Girder

No. 437 1/2, 12" C.I. Pipe

No. 437, 18" C.I. Pipe

No. 436, 24" C.I. Pipe

No. 435, 6 Ft. Conc. Pipe

State R 31
U.S. 60


ARLINGTON
40.0
Pop. 752

State Rt. #103

PATTERSON
42.0

State R 103-37
Mr. BLANCHARD
45.1
Pop. 442

859	858	857	
-----	-----	----	----	---	---	---	---	---	---	---	---	---	---

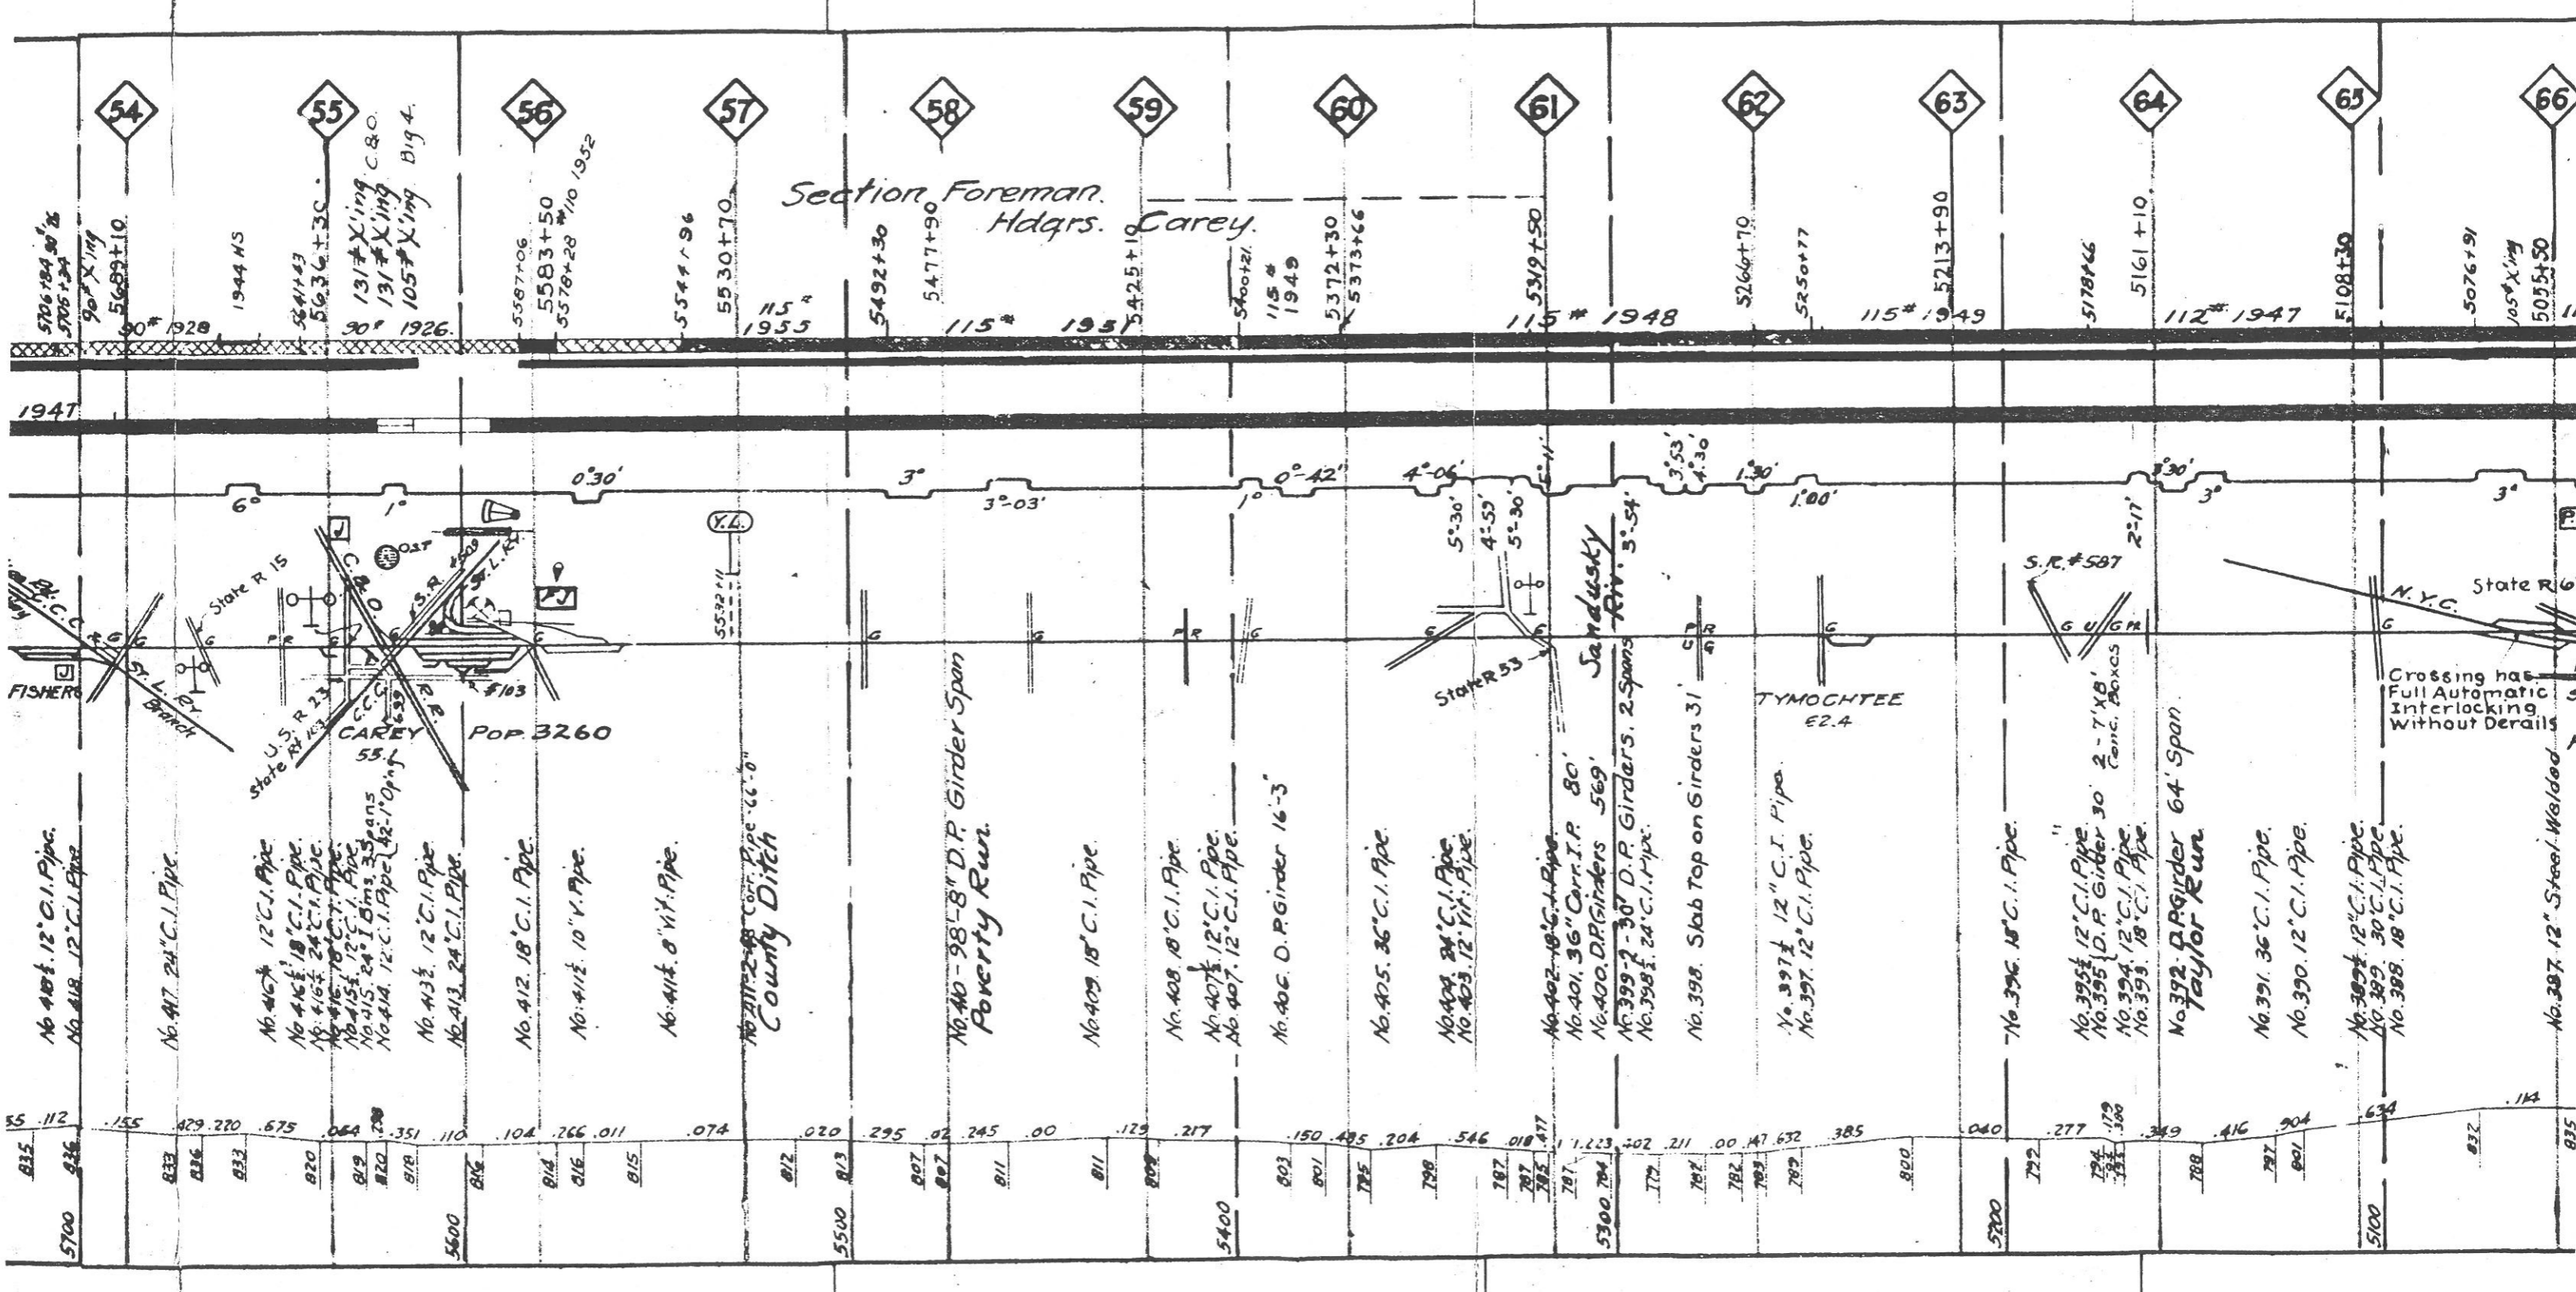


Section Foreman Hdgrs. Carey.

54 55 56 57 58 59 60 61 62 63 64 65 66


5706+84 90' 1928
 5705+84
 90' X 1/4"
 5689+10
 1944 HS
 5841+43
 5636+30
 131# X'ing C.R.O.
 131# X'ing
 105# X'ing Big 4.
 5587+06
 5583+50
 5578+28 #10 1952
 5544+96
 5530+70
 115 # 1955
 5492+30
 5477+90
 115 # 1951
 5425+10
 5400+21
 115 # 1949
 5372+30
 5373+66
 115 # 1948
 5319+50
 5266+70
 5250+77
 115 # 1949
 5213+90
 5178+66
 5161+10
 112 # 1947
 5108+30
 5076+91
 5051
 5055+50

1947

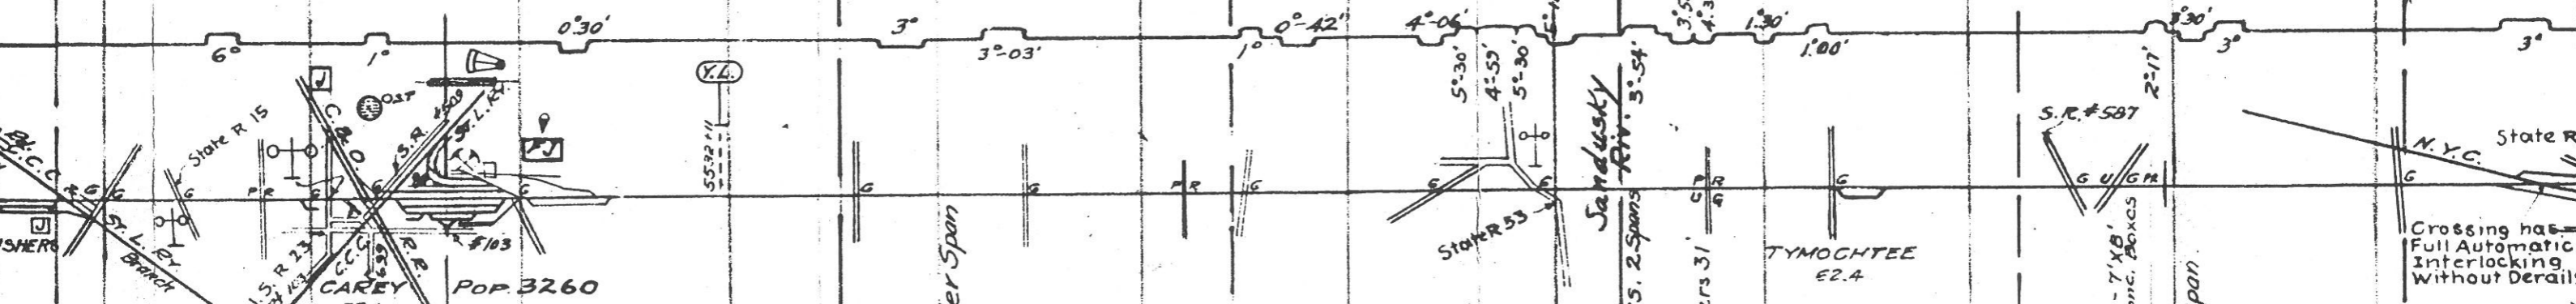

No. 401. 12" C.I. Pipe.
 No. 418. 12" C.I. Pipe.
 No. 417. 24" C.I. Pipe.
 No. 407. 12" C.I. Pipe.
 No. 406. 18" C.I. Pipe.
 No. 405. 36" C.I. Pipe.
 No. 404. 24" C.I. Pipe.
 No. 403. 12" C.I. Pipe.
 No. 402. 18" C.I. Pipe.
 No. 401. 36" Carr. I.P.
 No. 400. D.R. Girders 569'.
 No. 399. 2-30" D.P. Girders. 2 Spans.
 No. 398. 24" C.I. Pipe.
 No. 398. Slab Top on Girders 31'.
 No. 397. 12" C.I. Pipe.
 No. 397. 12" C.I. Pipe.
 No. 396. 18" C.I. Pipe.
 No. 395. 12" C.I. Pipe.
 No. 395. D.P. Girder 30'.
 No. 394. 12" C.I. Pipe.
 No. 393. 18" C.I. Pipe.
 No. 392. D.P. Girder 64' Span.
 No. 391. 36" C.I. Pipe.
 No. 390. 12" C.I. Pipe.
 No. 389. 12" C.I. Pipe.
 No. 389. 30" C.I. Pipe.
 No. 388. 18" C.I. Pipe.
 No. 387. 12" Steel Welded

5700 815 112
 816 155
 817 429.270
 818 .675
 819 .064
 820 .788
 821 .351
 822 .110
 5600 814 104
 815 266.011
 816 .074
 817 .020
 818 295
 819 .02
 820 245
 821 .00
 822 .129
 823 .217
 5400 803 150
 804 495
 805 204
 806 546
 807 018
 808 47
 809 1.223
 810 302
 811 211
 812 .00
 813 47
 814 632
 815 385
 816 .040
 817 277
 818 179
 819 100
 820 349
 821 416
 822 904
 5100 812 634
 813 .14
 814 835

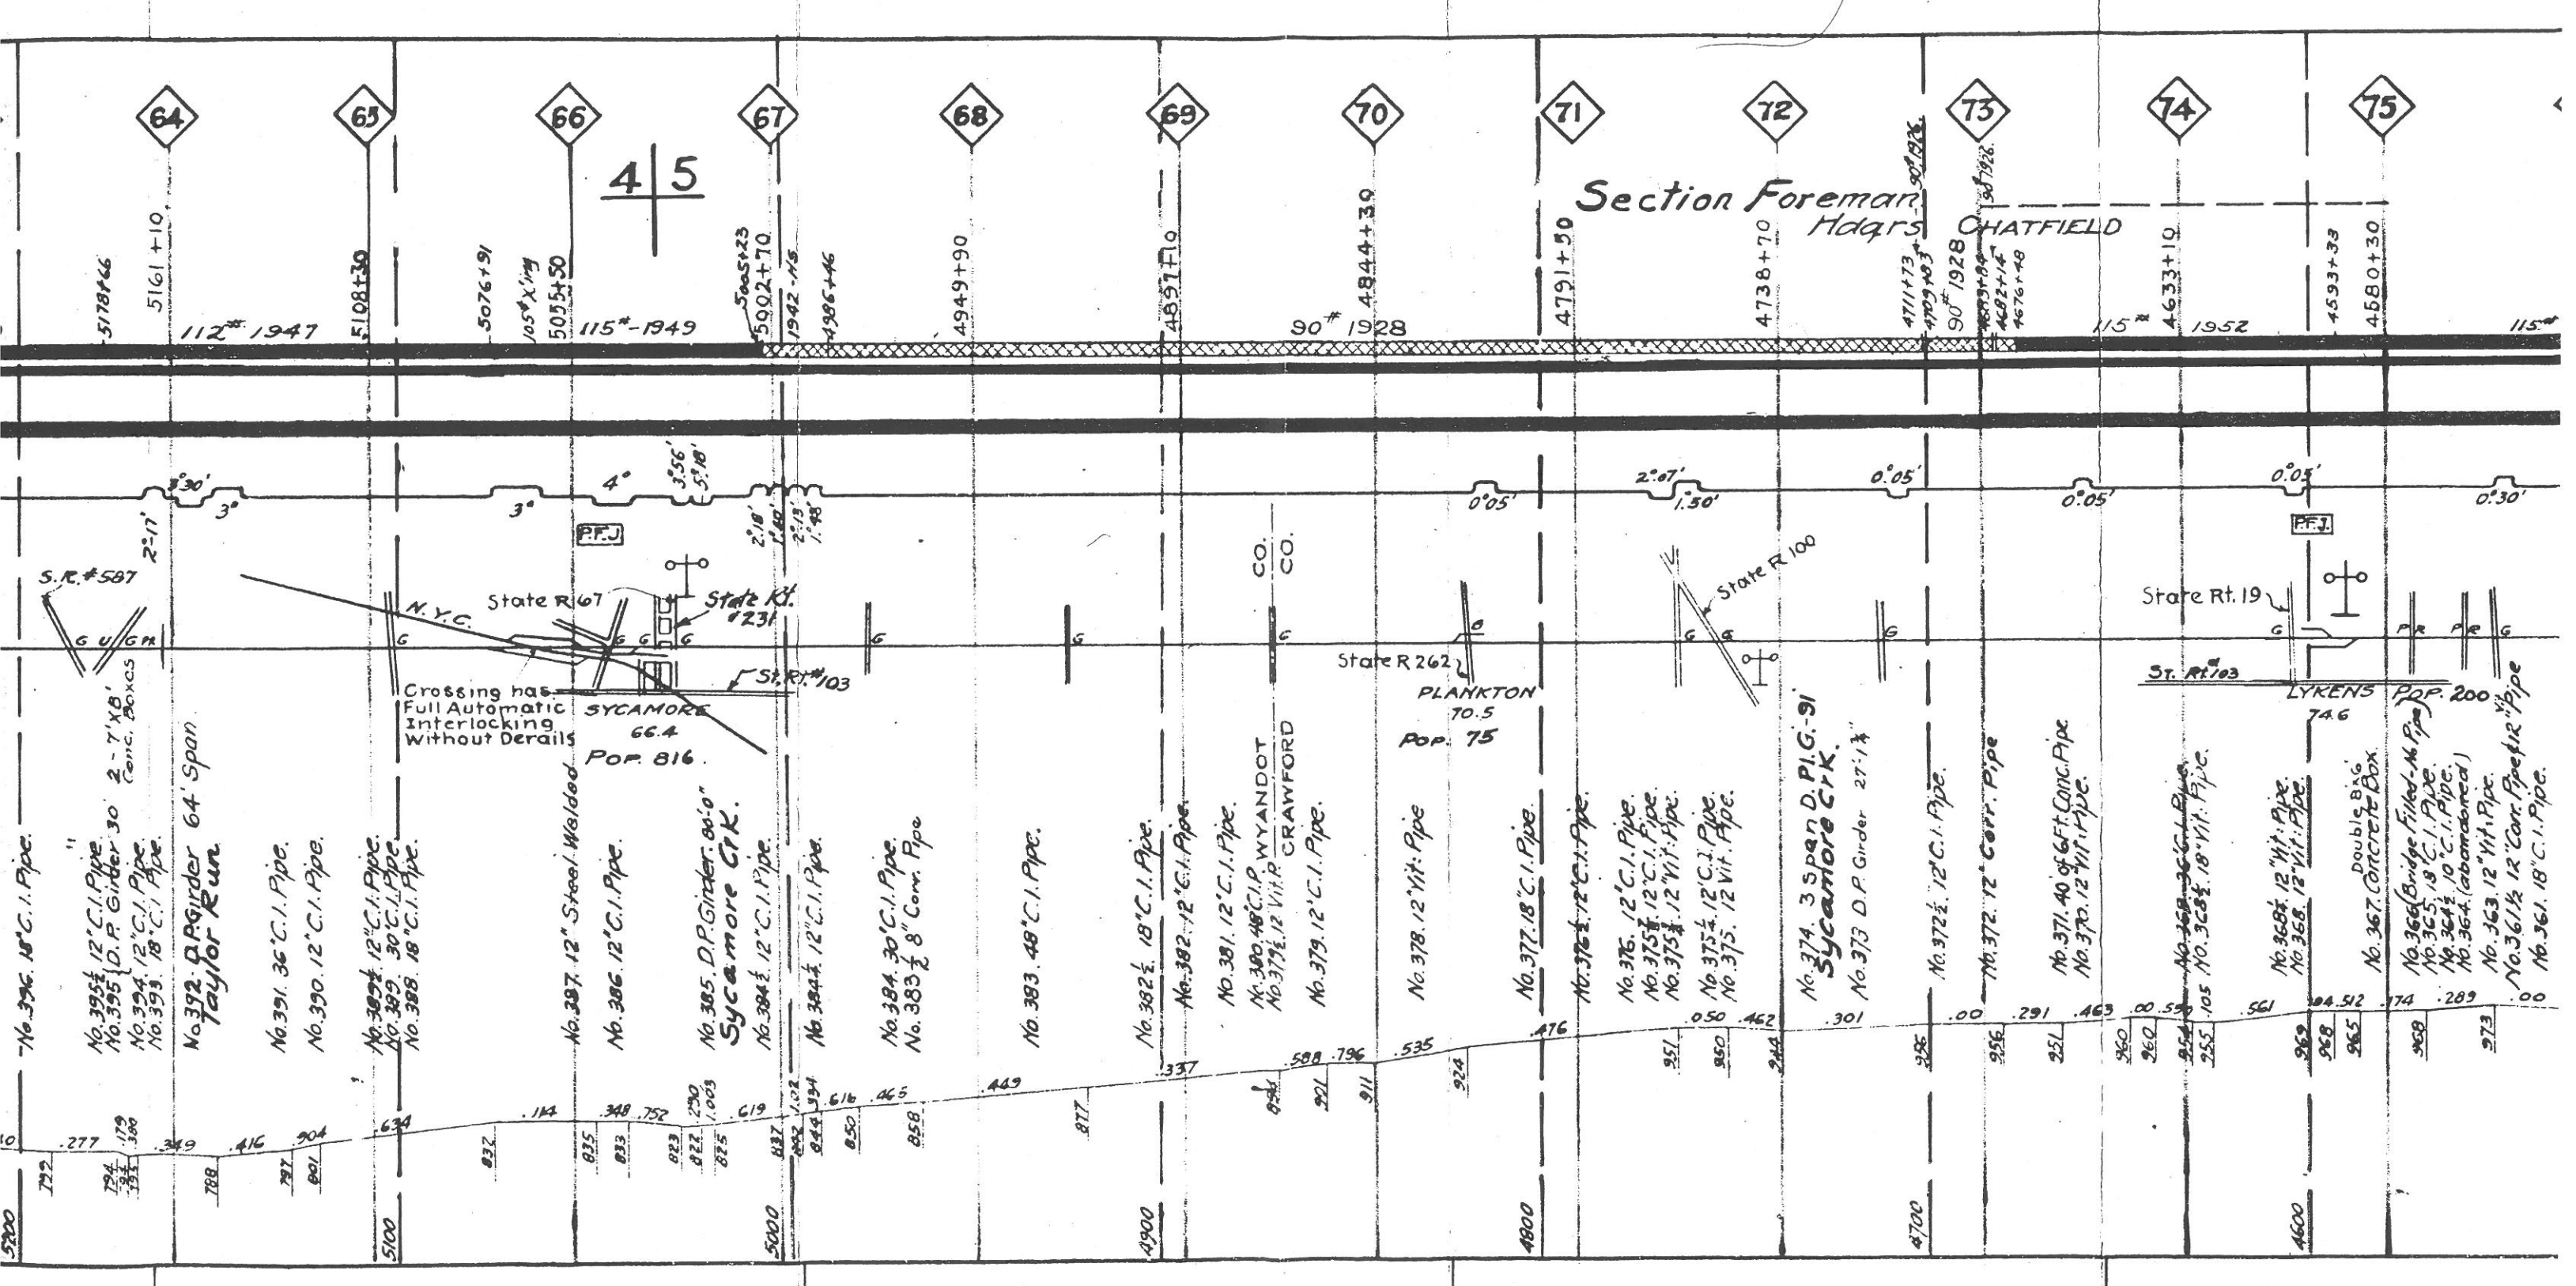

4 | 5

Section Foreman Hdqrs
CHATFIELD

S.R. #587

Crossing has Full Automatic Interlocking Without Details

SYCAMORE
66.4
POP. 816

PLANKTON
70.5
POP. 75

LYKEN'S
74.6
POP. 200

- No. 396. 18" C.I. Pipe.
- No. 395 1/2. 12" C.I. Pipe
- No. 395. D.P. Girder 30' 2-7' X 8' Conc. Boxes
- No. 394. 12" C.I. Pipe.
- No. 393. 18" C.I. Pipe.
- No. 392. D.P. Girder 64' Span Taylor Run
- No. 391. 36" C.I. Pipe.
- No. 390. 12" C.I. Pipe.

- No. 389 1/2. 12" C.I. Pipe.
- No. 389. 30" C.I. Pipe
- No. 388. 18" C.I. Pipe.

- No. 387. 12" Steel Welded
- No. 386. 12" C.I. Pipe.

- No. 385. D.P. Girder 80'-0" Sycamore Crk.
- No. 384 1/2. 12" C.I. Pipe.
- No. 384 1/4. 12" C.I. Pipe.

- No. 384. 30" C.I. Pipe.
- No. 383 1/2. 8" Conv. Pipe

- No. 383. 48" C.I. Pipe.

- No. 382 1/2. 18" C.I. Pipe.
- No. 382. 12" C.I. Pipe.
- No. 381. 12" C.I. Pipe.

- No. 380. 48" C.I.P. WYANDOT
- No. 379 1/2. 12" Vit. P. CRAWFORD
- No. 379. 12" C.I. Pipe.

- No. 378. 12" Vit. Pipe

- No. 377. 18" C.I. Pipe.

- No. 376 1/2. 12" C.I. Pipe.

- No. 376. 12" C.I. Pipe.
- No. 375 1/2. 12" C.I. Pipe.
- No. 375 1/4. 12" Vit. Pipe.
- No. 375 1/8. 12" C.I. Pipe.
- No. 375. 12" Vit. Pipe.

- No. 374. 3 Span D.P.I.G.-91 Sycamore Crk.
- No. 373. D.P. Girder 27'-1 1/2"

- No. 372 1/2. 12" C.I. Pipe.
- No. 372. 12" Corr. Pipe


- No. 371. 40' of 6 FT. CONC. PIPE
- No. 370. 12" Vit. Pipe.

- No. 368 1/2. 36" C.I. Pipe
- No. 368. 18" Vit. Pipe.

- No. 368 1/4. 12" Vit. Pipe.
- No. 368. 12" Vit. Pipe.
- No. 367. Concrete Box

- No. 366. Bridge Filled w/ Pipe
- No. 365. 18" C.I. Pipe.
- No. 364 1/2. 10" C.I. Pipe.
- No. 364. (abandoned)
- No. 363. 12" Vit. Pipe.
- No. 361 1/2. 12" Corr. Pipe for Pipe
- No. 361. 18" C.I. Pipe.

Stationing along the bottom edge: 5200, 4900, 4800, 4700, 4600. Stationing along the top edge: 5178+66, 5161+10, 5076+91, 5055+50, 5002+70, 4996+46, 4949+90, 4857+70, 4844+39, 4791+50, 4738+70, 4711+73, 4693+89, 4682+14, 4676+48, 4633+19, 4593+33, 4580+30.

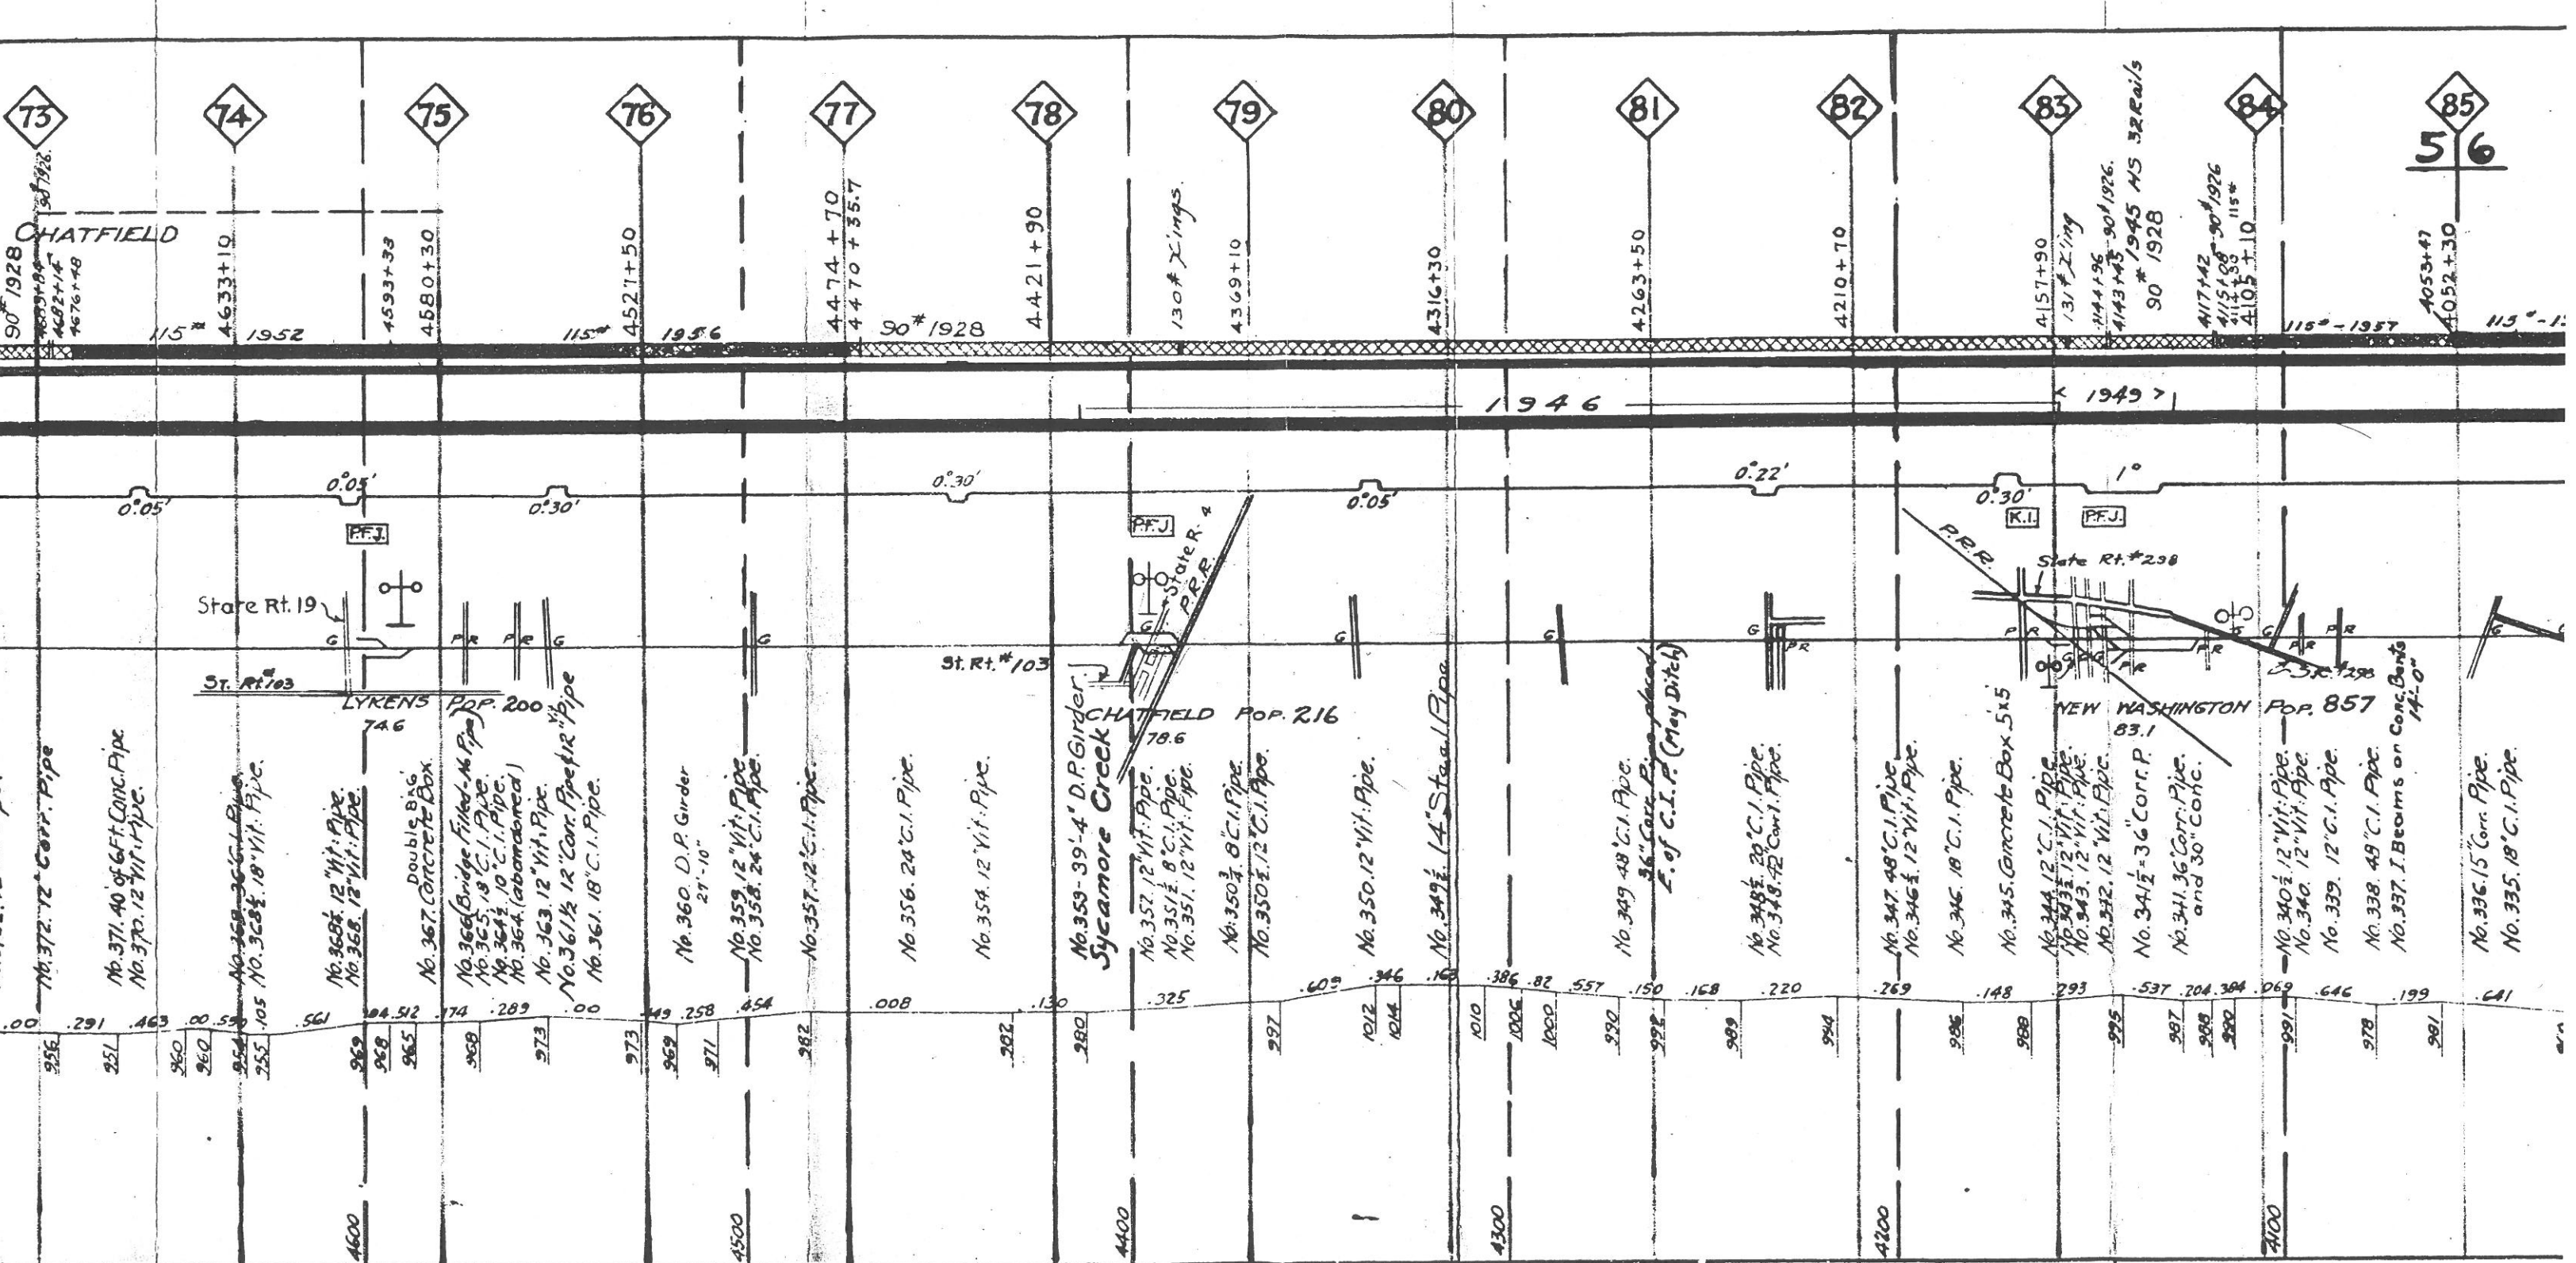

73

74

75

76

77

78

79

80

81

82

83

84

85

CHATFIELD

90° 1928
4683+84
4682+14
4676+48

115° 1952

115° 1956

4474+70
4470+35.7
90° 1928

4-421+90

130# Xings

4369+10

4316+30

4263+50

4210+70

4157+90
131# Xing

1144+96
1143+45-90° 1926.
90° 1928

1117+42
1115+08-90° 1926
1115+115*
4105+10

115°-1957

4053+47
4052+30

115°-1.

1946

1949

0°05'

0°05'

0°30'

0°30'

0°05'

0°22'

0°30'

1°

State Rt. 19

St. Rt. #103

LYKENS POP. 200

CHATFIELD POP. 216

NEW WASHINGTON POP. 857

No. 372. 12" Corr. Pipe

No. 371. 40' of 6" Ft. Conc. Pipe
No. 370. 12" Vit. Pipe

No. 368-369. 18" Vit. Pipe

No. 368 1/2. 12" Vit. Pipe
No. 368. 12" Vit. Pipe

No. 367. Concrete Box

No. 366. Bridge Filled. No. Pipe
No. 365. 18" C.I. Pipe
No. 364 1/2. 10" C.I. Pipe
No. 364. (abandoned)
No. 363. 12" Vit. Pipe
No. 361 1/2. 12" Corr. Pipe
No. 361. 18" C.I. Pipe

No. 360. D.P. Girder
27'-10"

No. 359. 12" Vit. Pipe
No. 358. 24" C.I. Pipe

No. 357. 12" C.I. Pipe

No. 356. 24" C.I. Pipe

No. 354. 12" Vit. Pipe

No. 359-39'-4" D.P. Girder
Sycamore Creek

No. 357. 12" Vit. Pipe
No. 357 1/2. 8" C.I. Pipe
No. 357. 12" Vit. Pipe

No. 350 3/4. 8" C.I. Pipe
No. 350 1/2. 12" C.I. Pipe

No. 350. 12" Vit. Pipe

No. 349 1/2. 14" Steel Pipe

No. 349. 48" C.I. Pipe

36" Corr. Pipe placed
E. of C.I. P. (May Ditch)

No. 348 1/2. 20" C.I. Pipe
No. 348. 42" Corr. Pipe

No. 347. 48" C.I. Pipe
No. 346 1/2. 12" Vit. Pipe

No. 346. 18" C.I. Pipe

No. 345. Concrete Box 5x5

No. 344. 12" C.I. Pipe
No. 343 1/2. 12" Vit. Pipe
No. 343. 12" Vit. Pipe
No. 342. 12" Vit. Pipe

No. 341 1/2. 36" Corr. P.
No. 341. 36" Corr. Pipe
and 30" Conc.

No. 340 1/2. 12" Vit. Pipe
No. 340. 12" Vit. Pipe


No. 339. 12" C.I. Pipe

No. 338. 48" C.I. Pipe

No. 337. I. Beams on Conc. Bents
14'-0"

No. 336. 15" Corr. Pipe
No. 335. 18" C.I. Pipe

4000 4100 4200 4300 4400 4500
256 251 260 260 254 255 269 268 265 268 273 273 269 271 282 282 280 297 1012 1014 1010 1006 1000 992 992 989 984 986 988 995 987 988 980 991 978 991 641

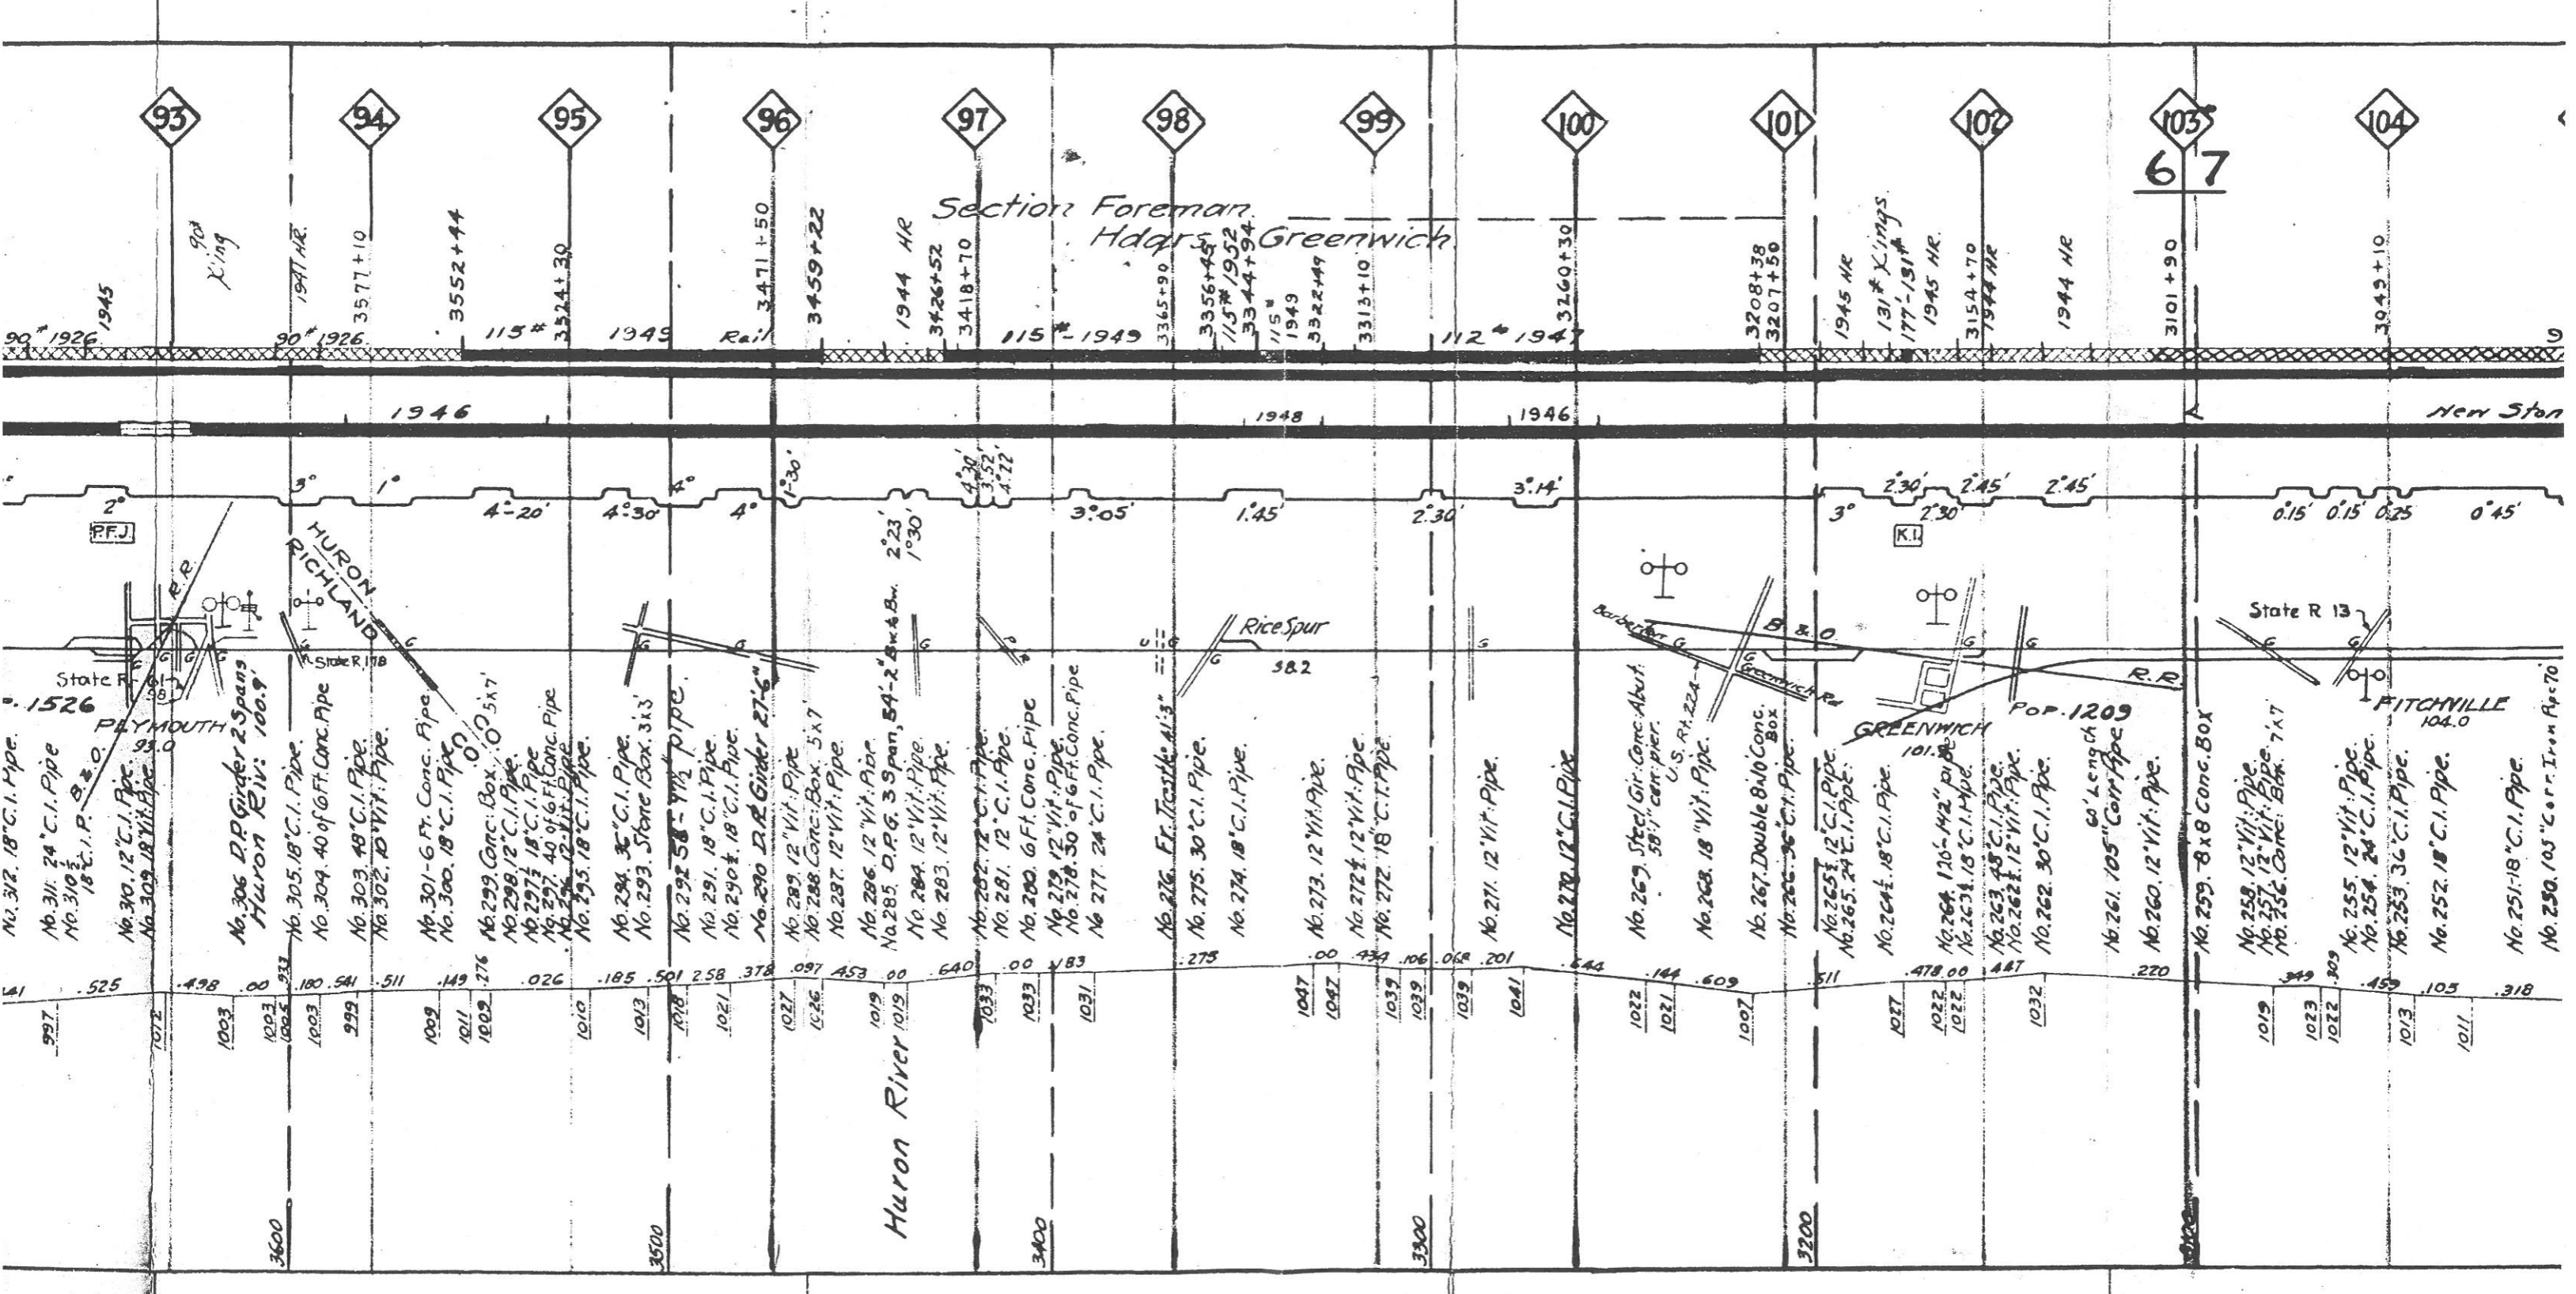

Section Foreman
Hdgrs Greenwich

67

Huron River

GREENWICH
101.0

FITCHVILLE
104.0

PLYMOUTH
99.0

HURON
RICHLAND

Rice Spur

Barber St. G
U.S. Rt. 224
Greenwich Rd

State R 13

POP. 1209

1019

1022

1019

1013

997

1003

1003

1009

1011

1009

1010

1013

1018

1021

1027

1026

1019

1019

1033

1033

1031

1047

1047

1039

1039

1039

1041

1022

9

90° 1926

90° 1926

115°

1949

Rail

115° 1949

115°

1949

112° 1947

1946

1946

1945

1944

1944

1944

1944

1944

1944

1944

1944

1944

1944

1946

1948

1946

New Stan

FFJ

K.I.

582

POP. 1209

State R 13
1526

997

1003

1003

1009

1011

1009

1010

1013

1018

1021

1027

1026

1019

1019

1033

1033

1031

1047

1047

1039

1039

1039

1041

1022

997

1003

1003

1009

1011

1009

1010

1013

1018

1021

1027

1026

1019

1019

1033

1033

1031

1047

1047

1039

1039

1039

1041

1022

997

1003

1003

1009

1011

1009

1010

1013

1018

1021

1027

1026

1019

1019

1033

1033

1031

1047

1047

1039

1039

1039

1041

1022

997

1003

1003

1009

1011

1009

1010


1013

1018

1021

1027

1026

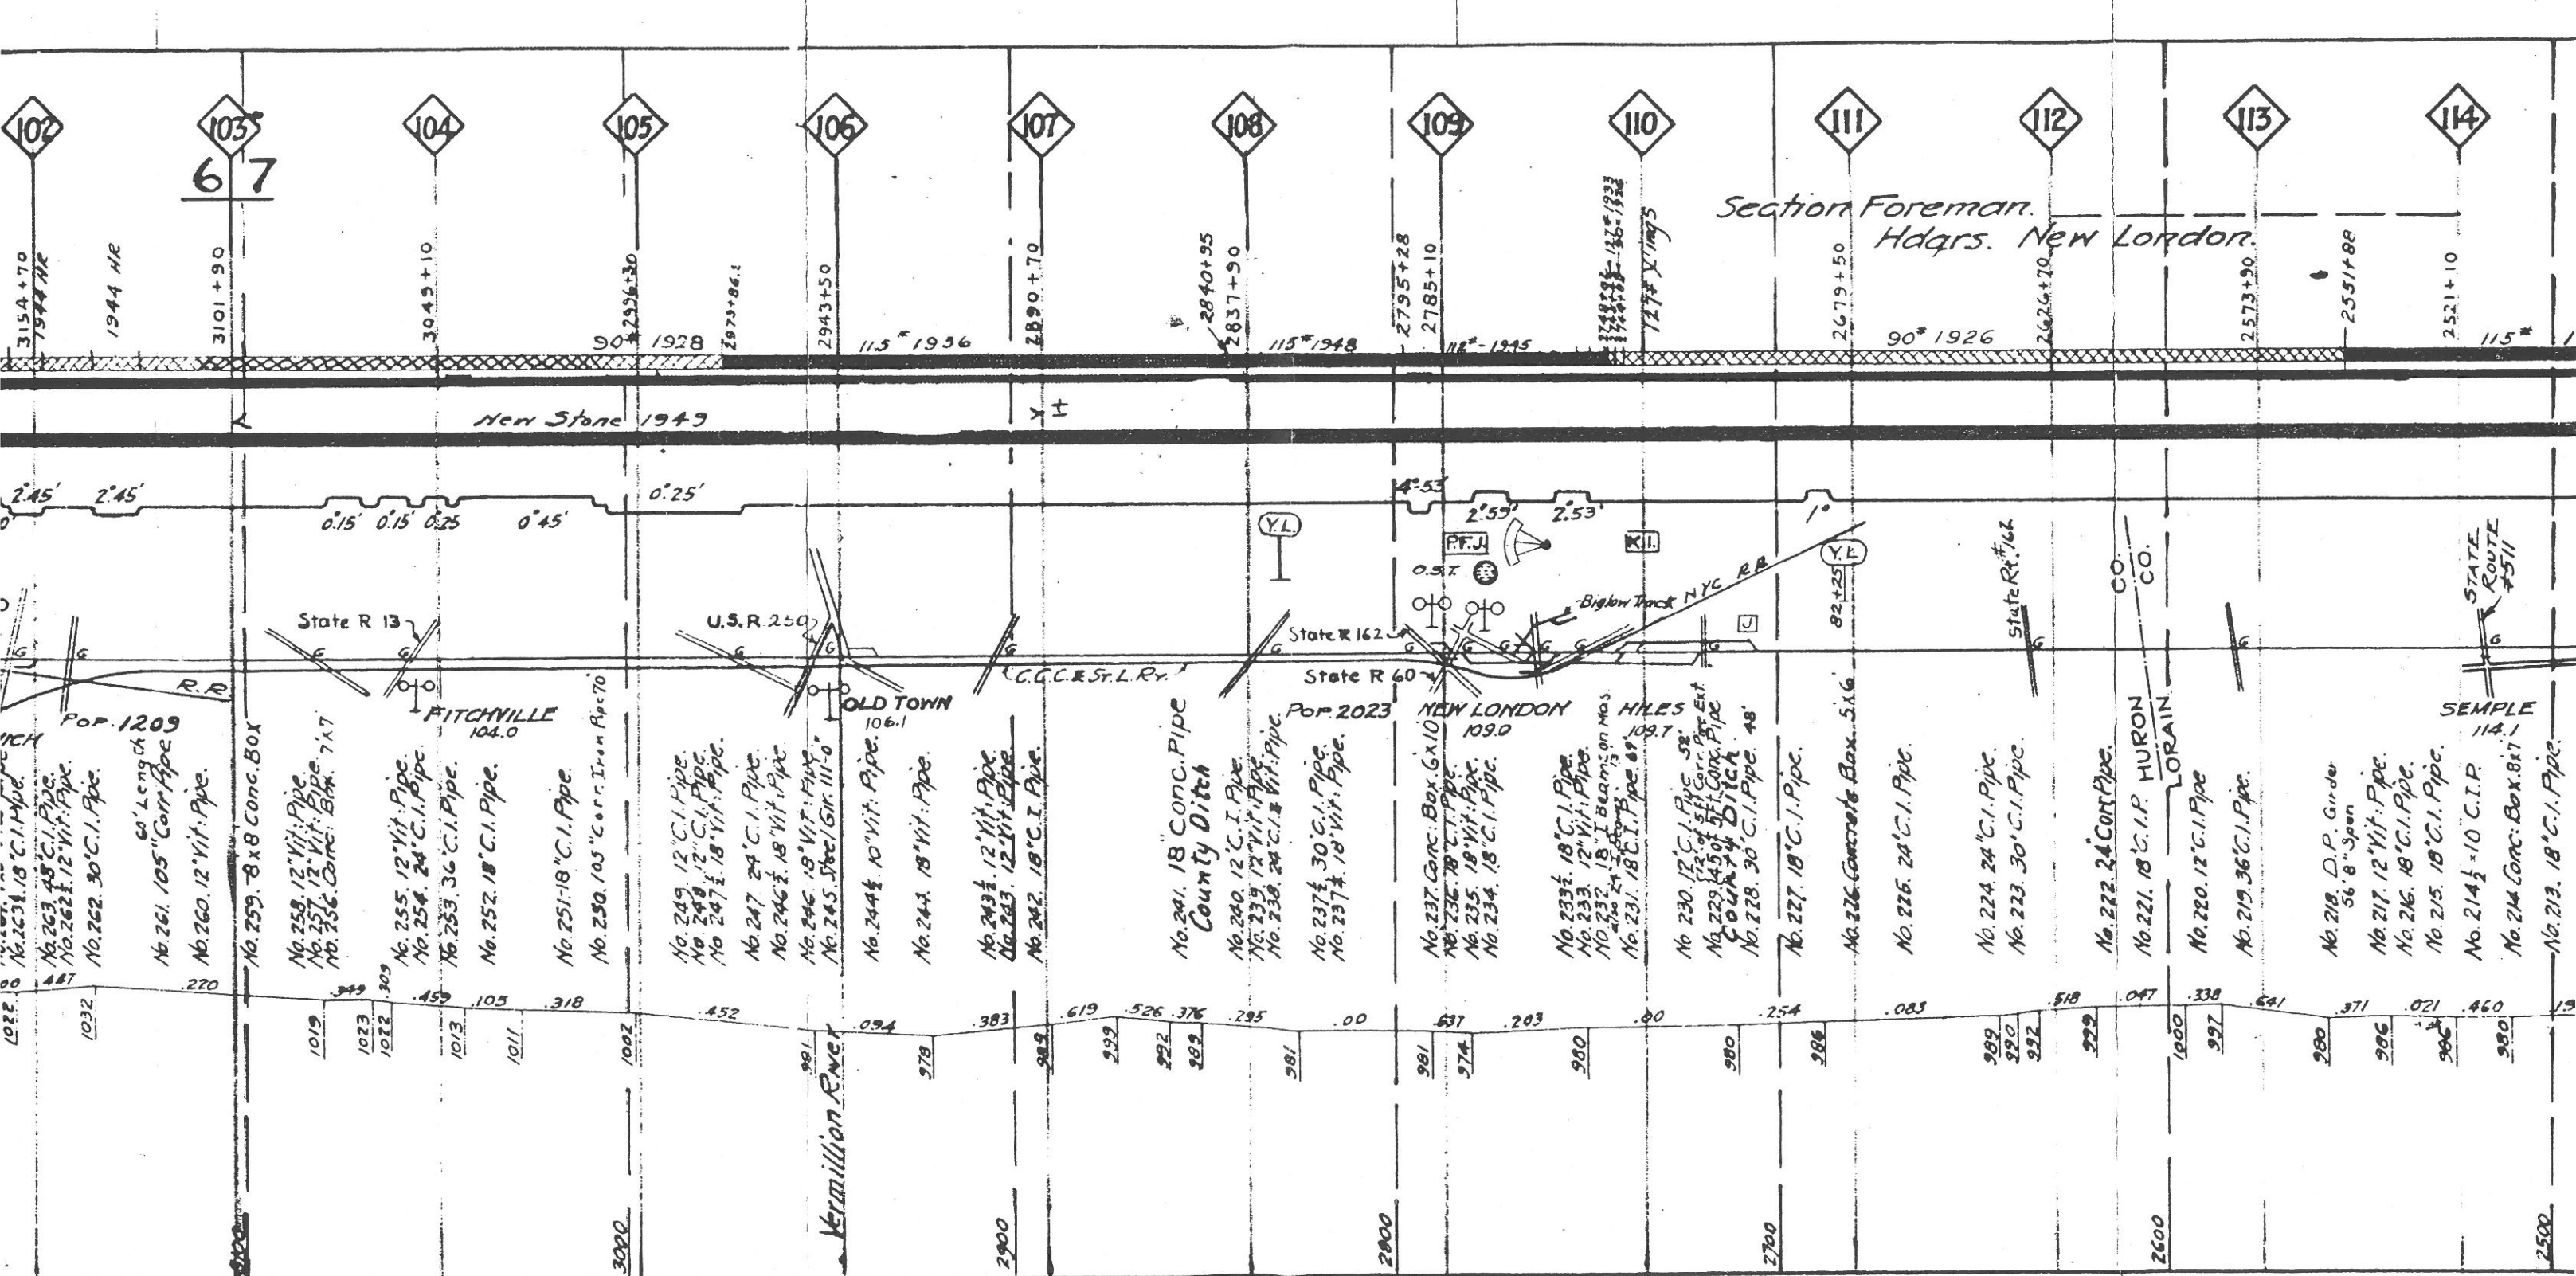

Section Foreman.
Hdqs. New London.

New Stone 1949

POP. 1209
No. 259, 8 x 8 Conc. Box
No. 259, 12" Vit. Pipe
No. 257, 12" Vit. Pipe
No. 256, Conc. Box 7x7
No. 261, 105" Cor. Pipe
No. 260, 12" Vit. Pipe

FITCHVILLE 104.0
No. 255, 12" Vit. Pipe
No. 254, 24" C.I. Pipe
No. 253, 36" C.I. Pipe
No. 252, 18" C.I. Pipe
No. 251, 18" C.I. Pipe
No. 250, 105" Cor. Iron Pipe 70

OLD TOWN 106.1
No. 249, 12" C.I. Pipe
No. 248, 12" C.I. Pipe
No. 247, 18" Vit. Pipe
No. 246, 18" Vit. Pipe
No. 245, 18" Vit. Pipe
No. 244, 10" Vit. Pipe
No. 243, 18" Vit. Pipe

VERMILLION AVE
No. 243, 12" Vit. Pipe
No. 242, 18" C.I. Pipe
No. 241, 18" Conc. Pipe
County Ditch
No. 239, 12" C.I. Pipe
No. 238, 24" C.I. & Vit. Pipe
No. 237, 30" C.I. Pipe
No. 237, 18" Vit. Pipe

NEW LONDON 109.0
No. 237, Conc. Box 6x10
No. 236, 18" C.I. Pipe
No. 235, 18" Vit. Pipe
No. 234, 18" C.I. Pipe
HILES 109.7
No. 233, 18" C.I. Pipe
No. 232, 18" I Beam on Mas
No. 231, 18" C.I. Pipe 61
No. 230, 12" C.I. Pipe 58
No. 229, 15' of 5ft Cor. Pipe Ext
No. 228, 30" C.I. Pipe 48

SEMPLER 114.1
No. 227, 18" C.I. Pipe
No. 226, Concrete Box 5x6
No. 225, 24" C.I. Pipe
No. 224, 24" C.I. Pipe
No. 223, 30" C.I. Pipe
No. 222, 24" Cor. Pipe
No. 221, 18" C.I. P. HURON CO.
LORAIN CO.
No. 220, 12" C.I. Pipe
No. 219, 36" C.I. Pipe

No. 218, D.P. Girder 56' 8" Span
No. 217, 12" Vit. Pipe
No. 216, 18" C.I. Pipe
No. 215, 18" C.I. Pipe
No. 214, Conc. Box 8x7
No. 213, 18" C.I. Pipe

1022
1032
220
1019
1023
1022
1013
1011
1002

452
094
378
383
989
299
222
289
981
991
974
980
980
286

254
083
518
279
1000
997
280
986
985
980

2500
2600
2700
2800
2900
3000

299
222
289
981
991
974
980
980
286


254
083
518
279
1000
997
280
986
985
980

2500
2600
2700
2800
2900
3000

299
222
289
981
991
974
980
980
286

2500
2600
2700
2800
2900
3000

299
222
289
981
991
974
980
980
286

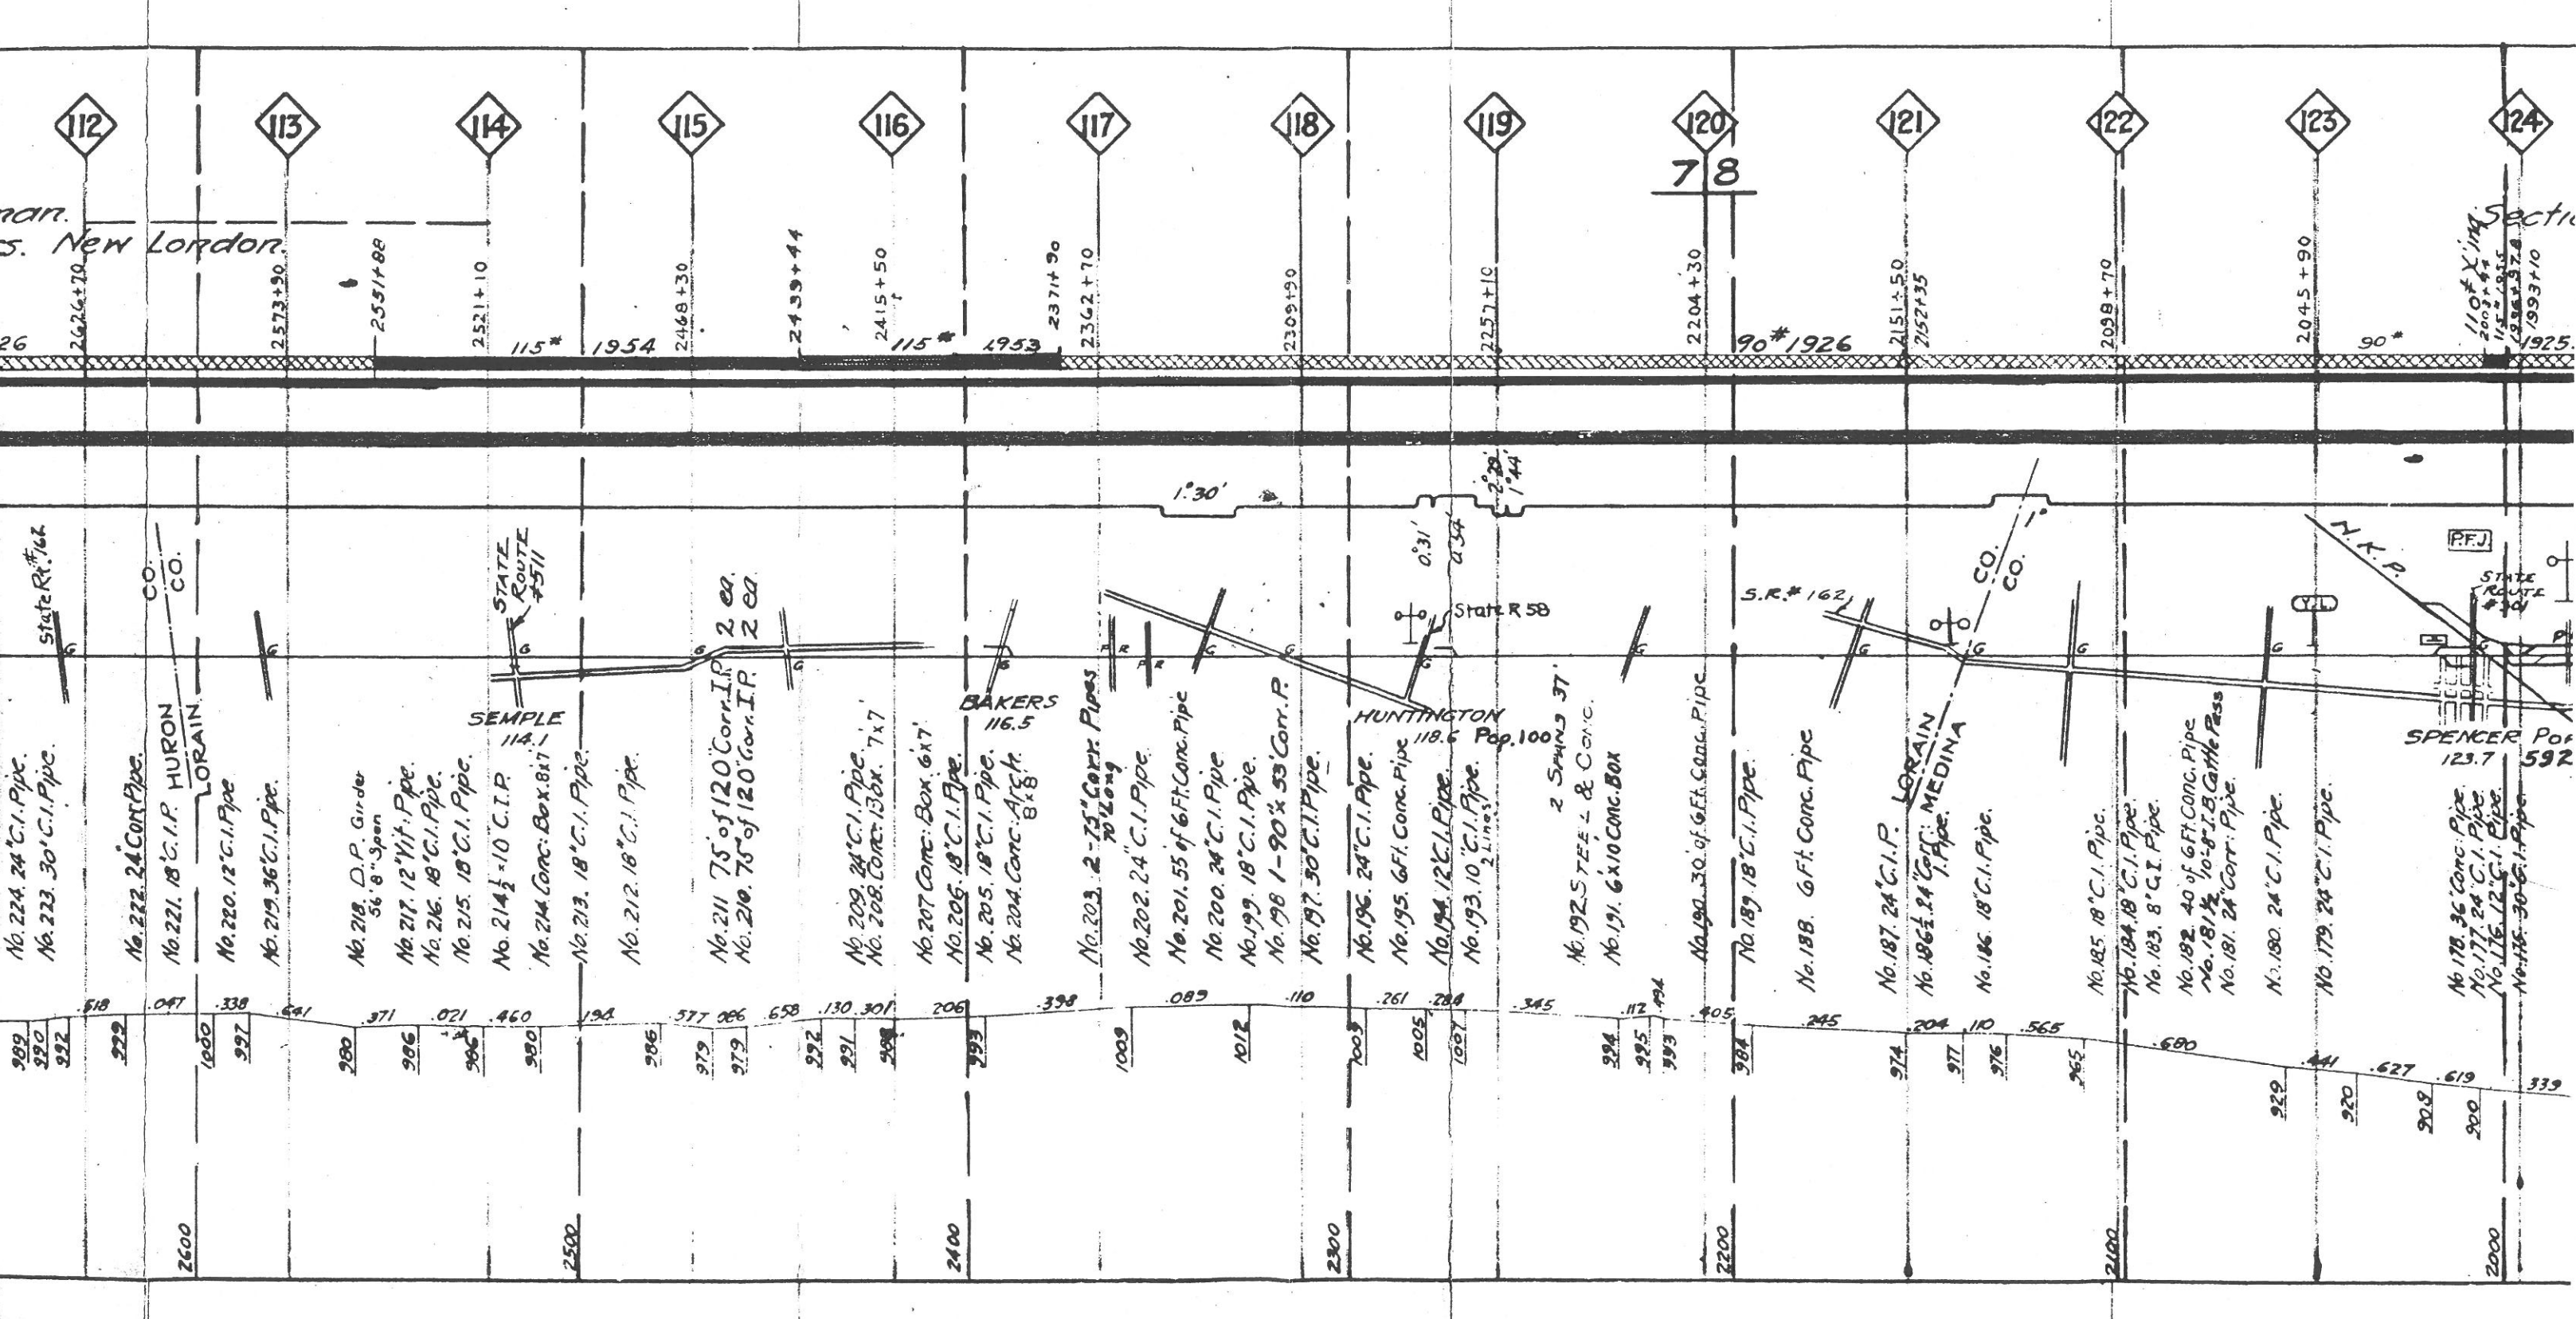

Mar.
S. New London.

Section
110 of X 119
2009+47
1152+35
1996+37.6
1993+10

State Rt. 162
CO.
CO.

STATE ROUTE #511

State R 58

S.R.*162

CO.
CO.
LORAIN
MEDINA

N.K.P.
STATE ROUTE #301
SPENCER PO 123.7 592

No. 224. 24\" C.I. Pipe.
No. 223. 30\" C.I. Pipe.
No. 222. 24\" Conc. Pipe.
No. 221. 18\" C.I.P. HURON
LORAIN
No. 220. 12\" C.I. Pipe
No. 219. 36\" C.I. Pipe.

No. 218. D.P. Girder
56' 8\" Span
No. 217. 12\" Vit. Pipe.
No. 216. 18\" C.I. Pipe.
No. 215. 18\" C.I. Pipe.
No. 214 1/2\" 10\" C.I.P.
No. 214. Conc. Box. 8x7
No. 213. 18\" C.I. Pipe.
No. 212. 18\" C.I. Pipe.

No. 211 75' of 120\" Corr. I.P. 2 ea.
No. 210. 75' of 120\" Corr. I.P. 2 ea.

No. 209. 24\" C.I. Pipe.
No. 208. Conc. Box. 7x7
No. 207. Conc. Box. 6x7
No. 206. 18\" C.I. Pipe.
No. 205. 18\" C.I. Pipe.
No. 204. Conc. Arch. 8x8.

No. 203. 2-75\" Corr. Pipes
70' Long
No. 202. 24\" C.I. Pipe.
No. 201. 55' of 6 Ft. Conc. Pipe
No. 200. 24\" C.I. Pipe.
No. 199. 18\" C.I. Pipe.
No. 198 1-90' x 53\" Corr. P.
No. 197. 30\" C.I. Pipe.

No. 196. 24\" C.I. Pipe.
No. 195. 6 Ft. Conc. Pipe
No. 194. 12\" C.I. Pipe.
No. 193. 10\" C.I. Pipe.
No. 192.5 STEEL & CONC.
2 SPANS 37'.
No. 191. 6' x 10' CONC. BOX


No. 190. 30' of 6 Ft. Conc. Pipe
No. 189. 18\" C.I. Pipe.
No. 188. 6 Ft. Conc. Pipe


No. 187. 24\" C.I.P.
No. 186 1/2\" 24\" Conc. Pipe.
No. 186. 18\" C.I. Pipe.


No. 185. 18\" C.I. Pipe.
No. 184. 18\" C.I. Pipe.
No. 183. 8\" C.I. Pipe.
No. 182. 40' of 6 Ft. Conc. Pipe
No. 181 1/2\" 10-8\" I.B. Cattle Pass
No. 181. 24\" Corr. Pipe.

No. 180. 24\" C.I. Pipe.
No. 179. 24\" C.I. Pipe.

No. 178. 36\" Conc. Pipe
No. 177. 24\" C.I. Pipe.
No. 176. 12\" C.I. Pipe.
No. 175. 30-6\" I. Pipe

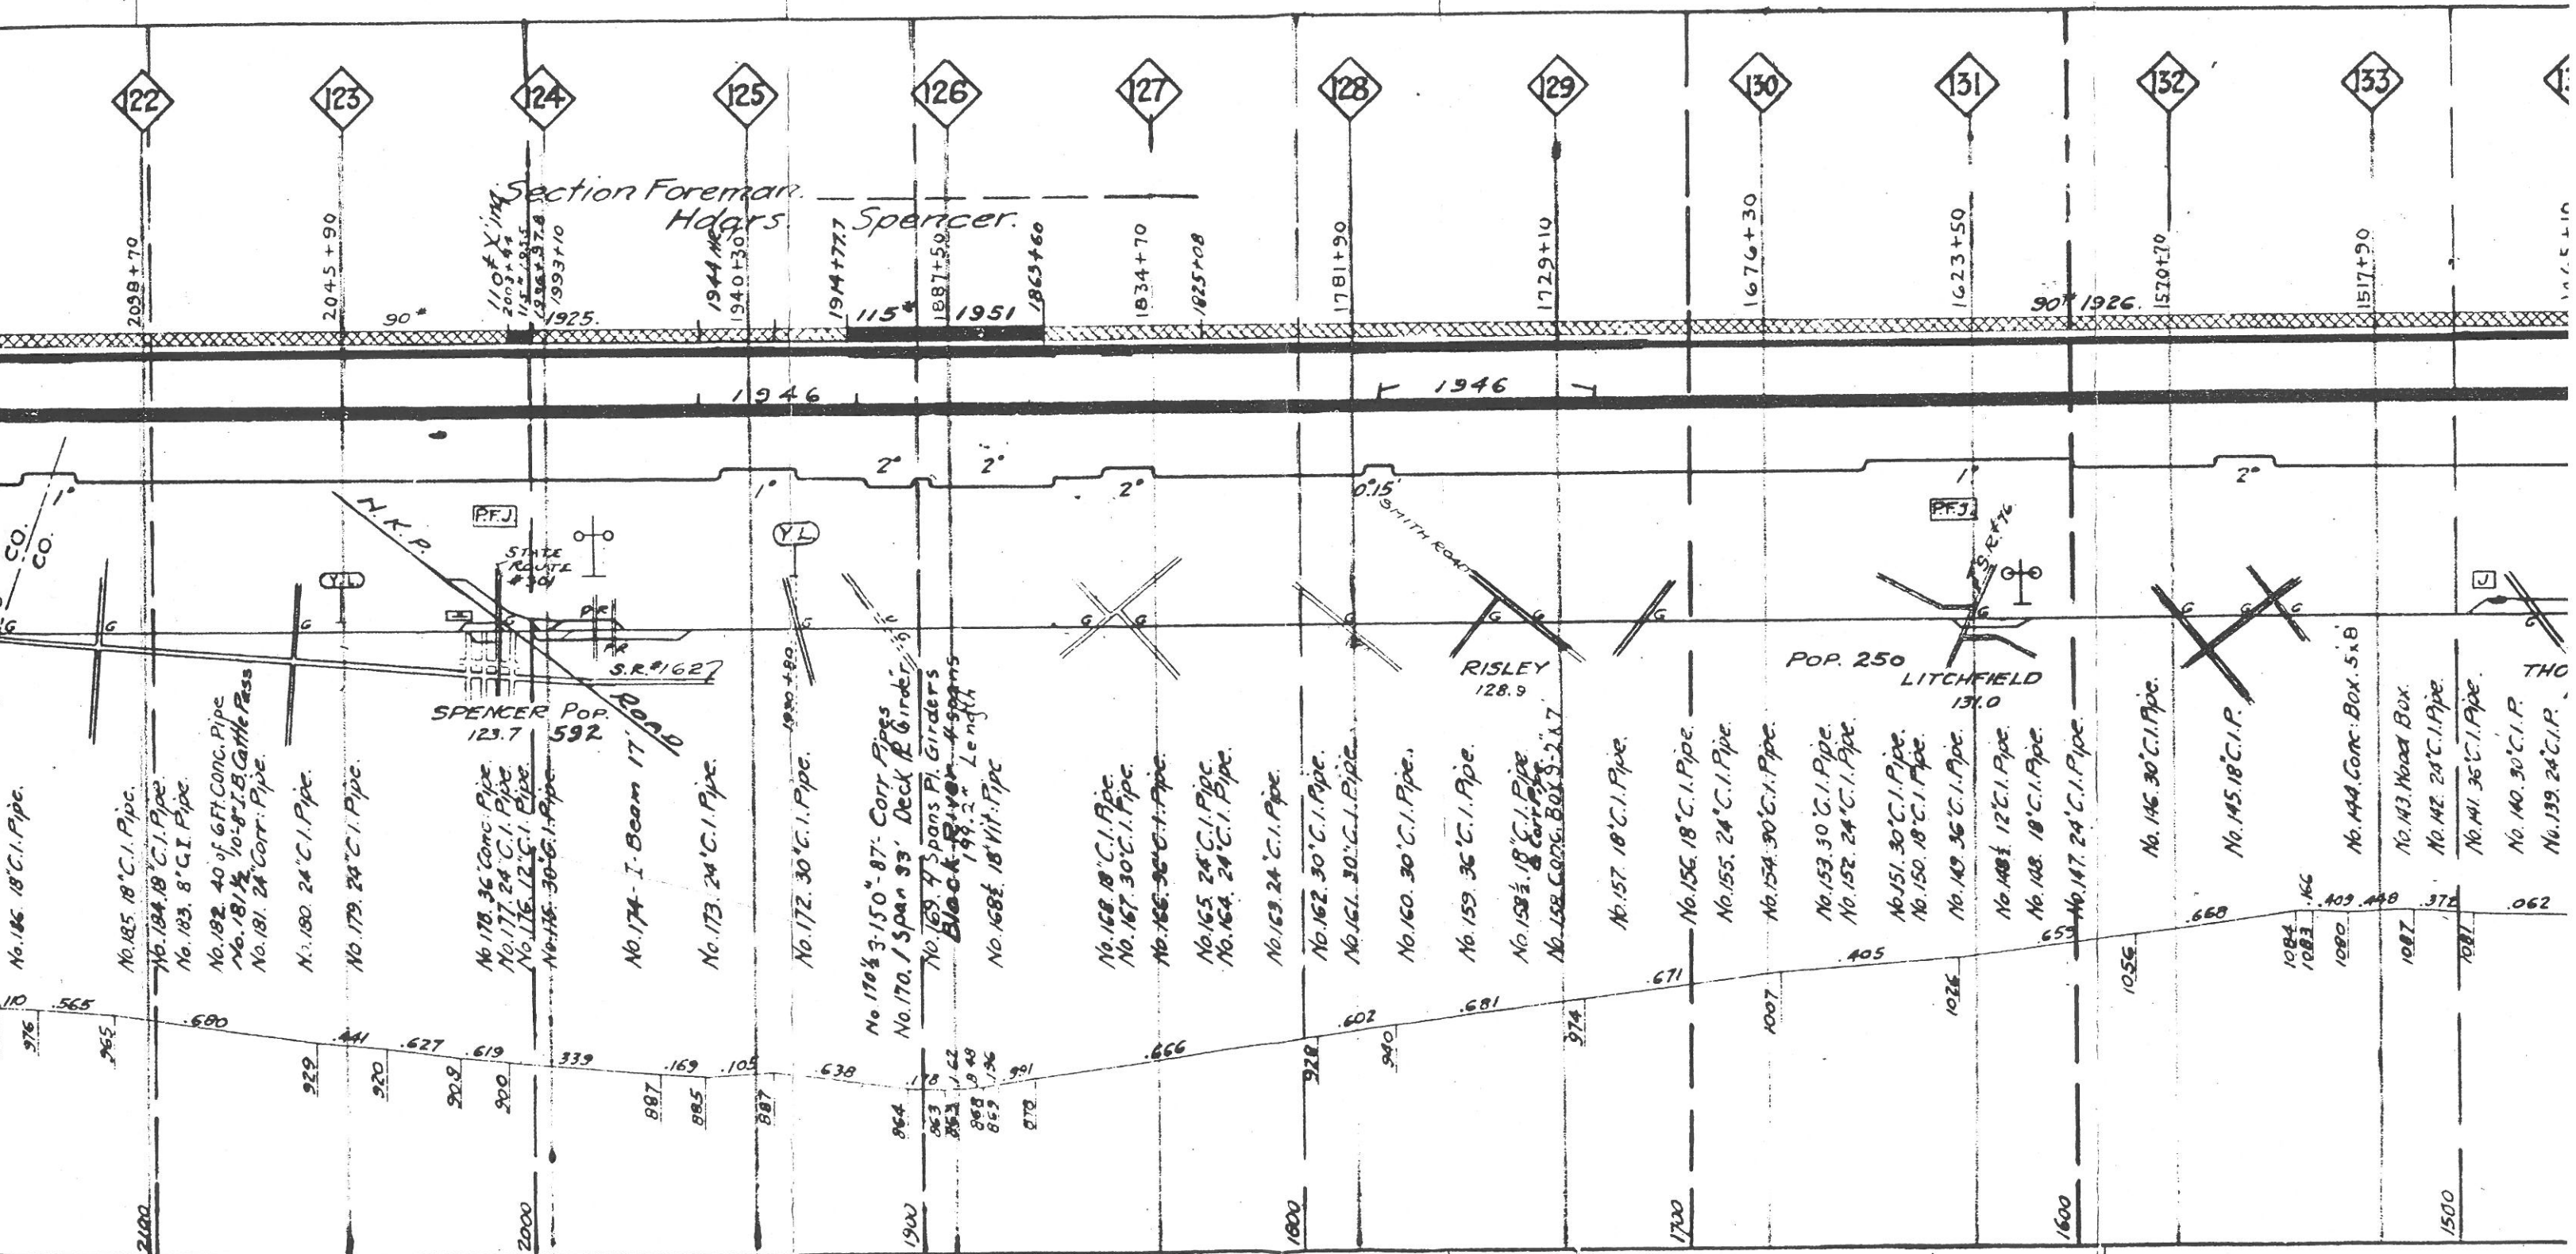

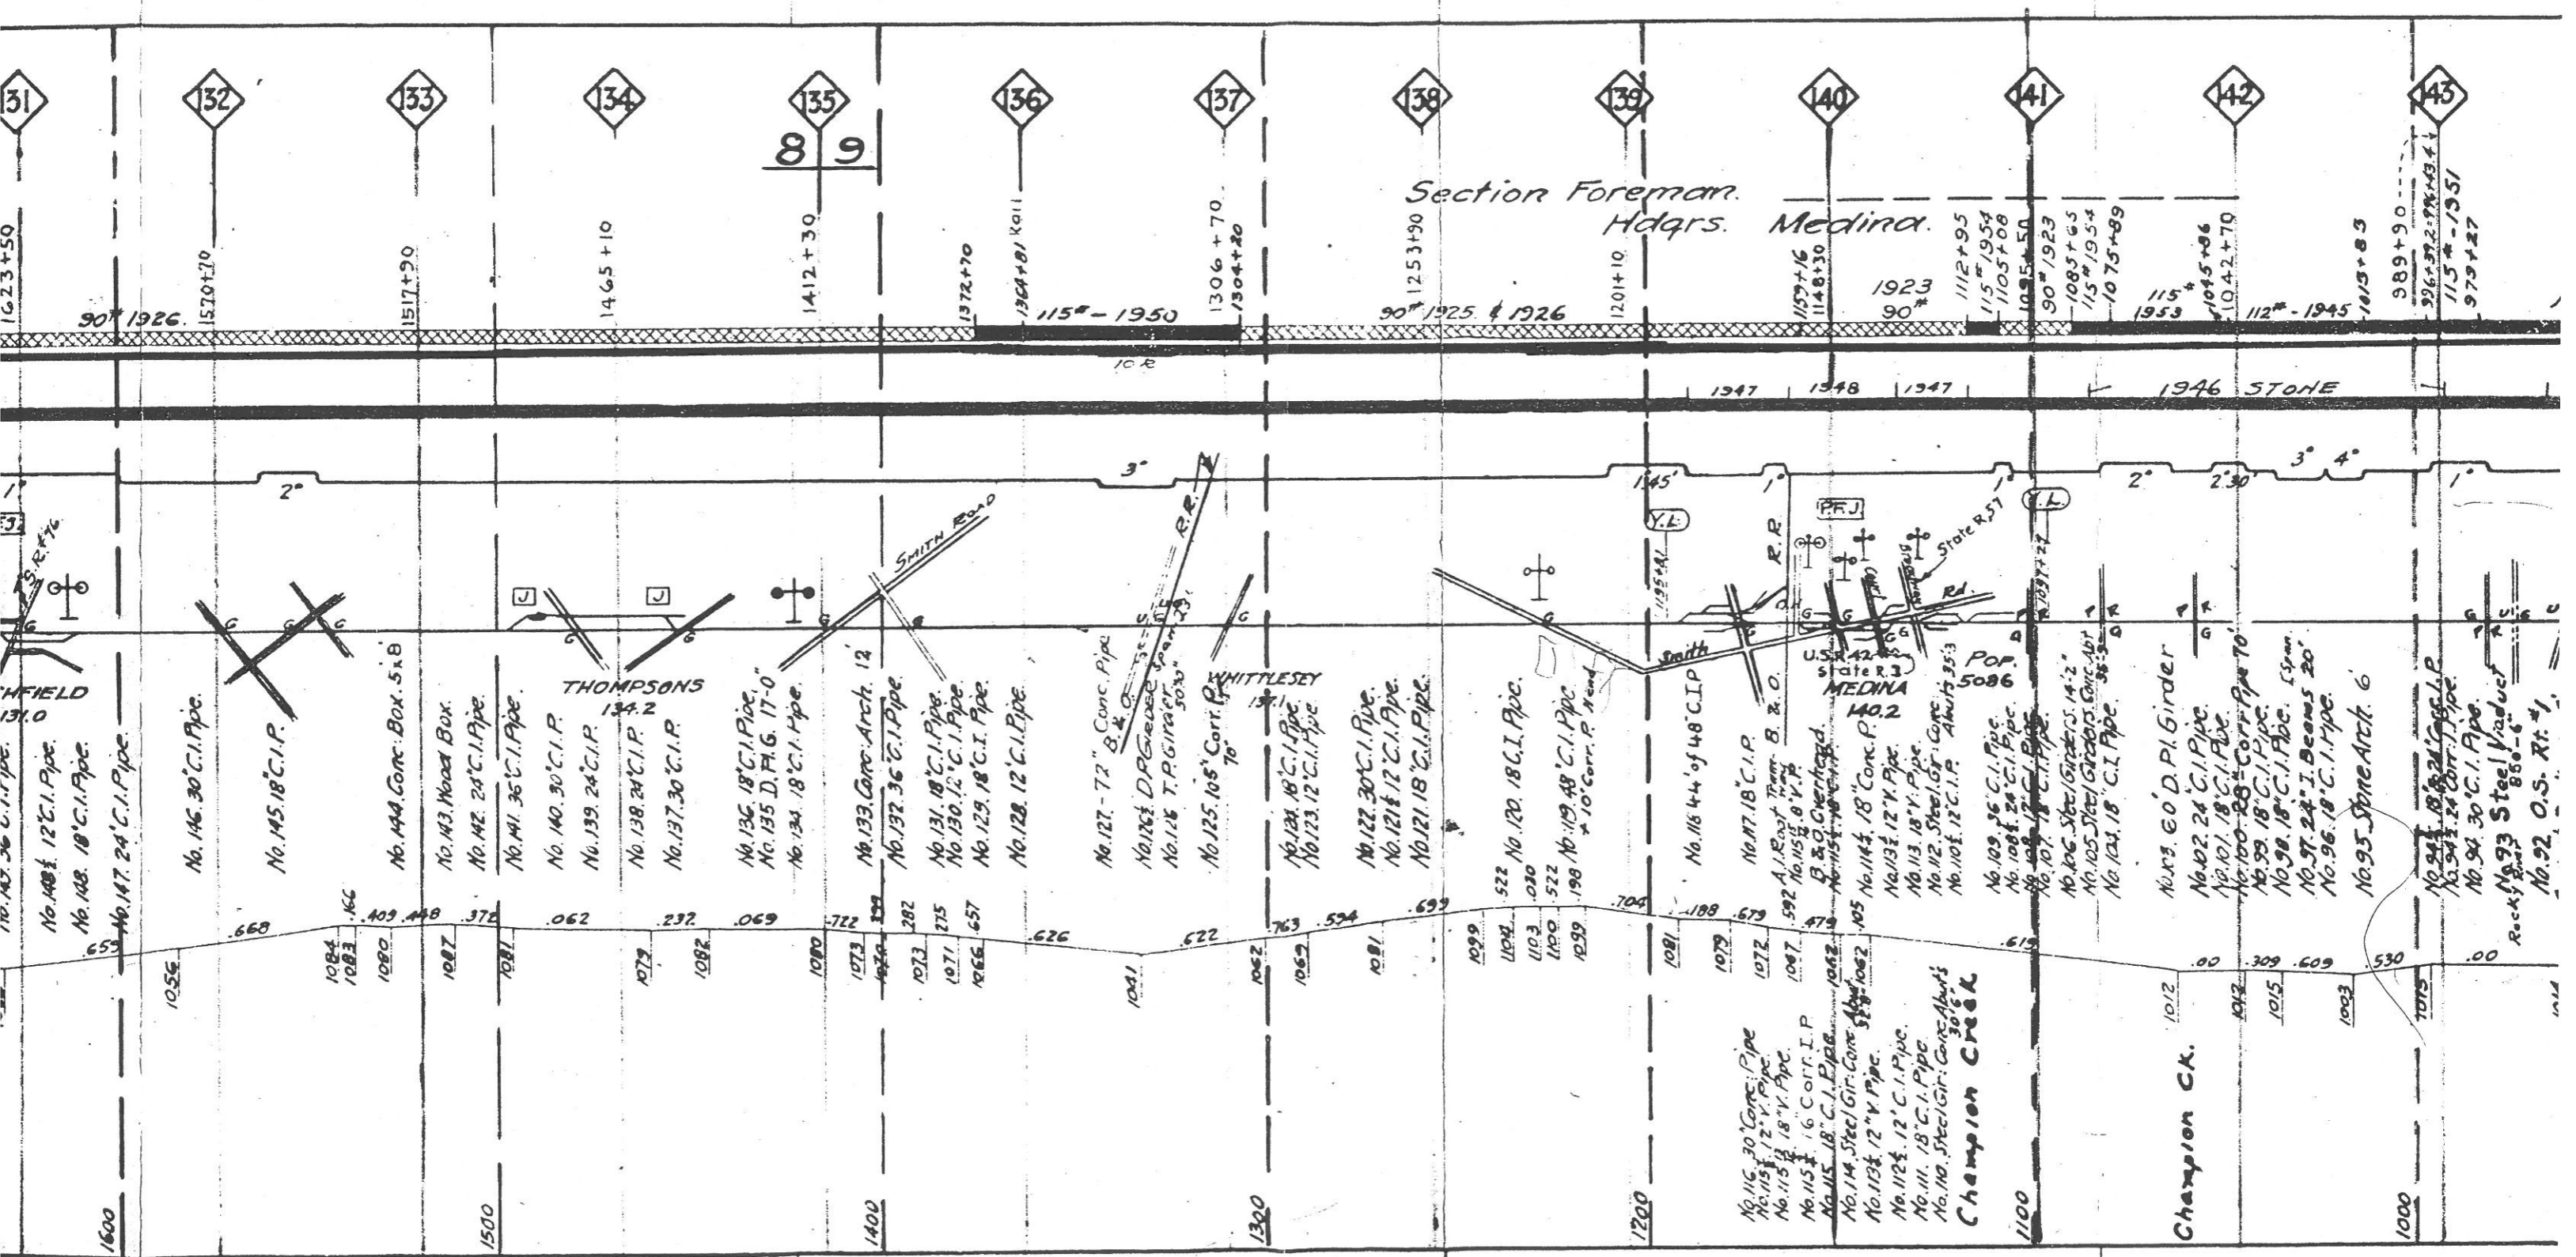

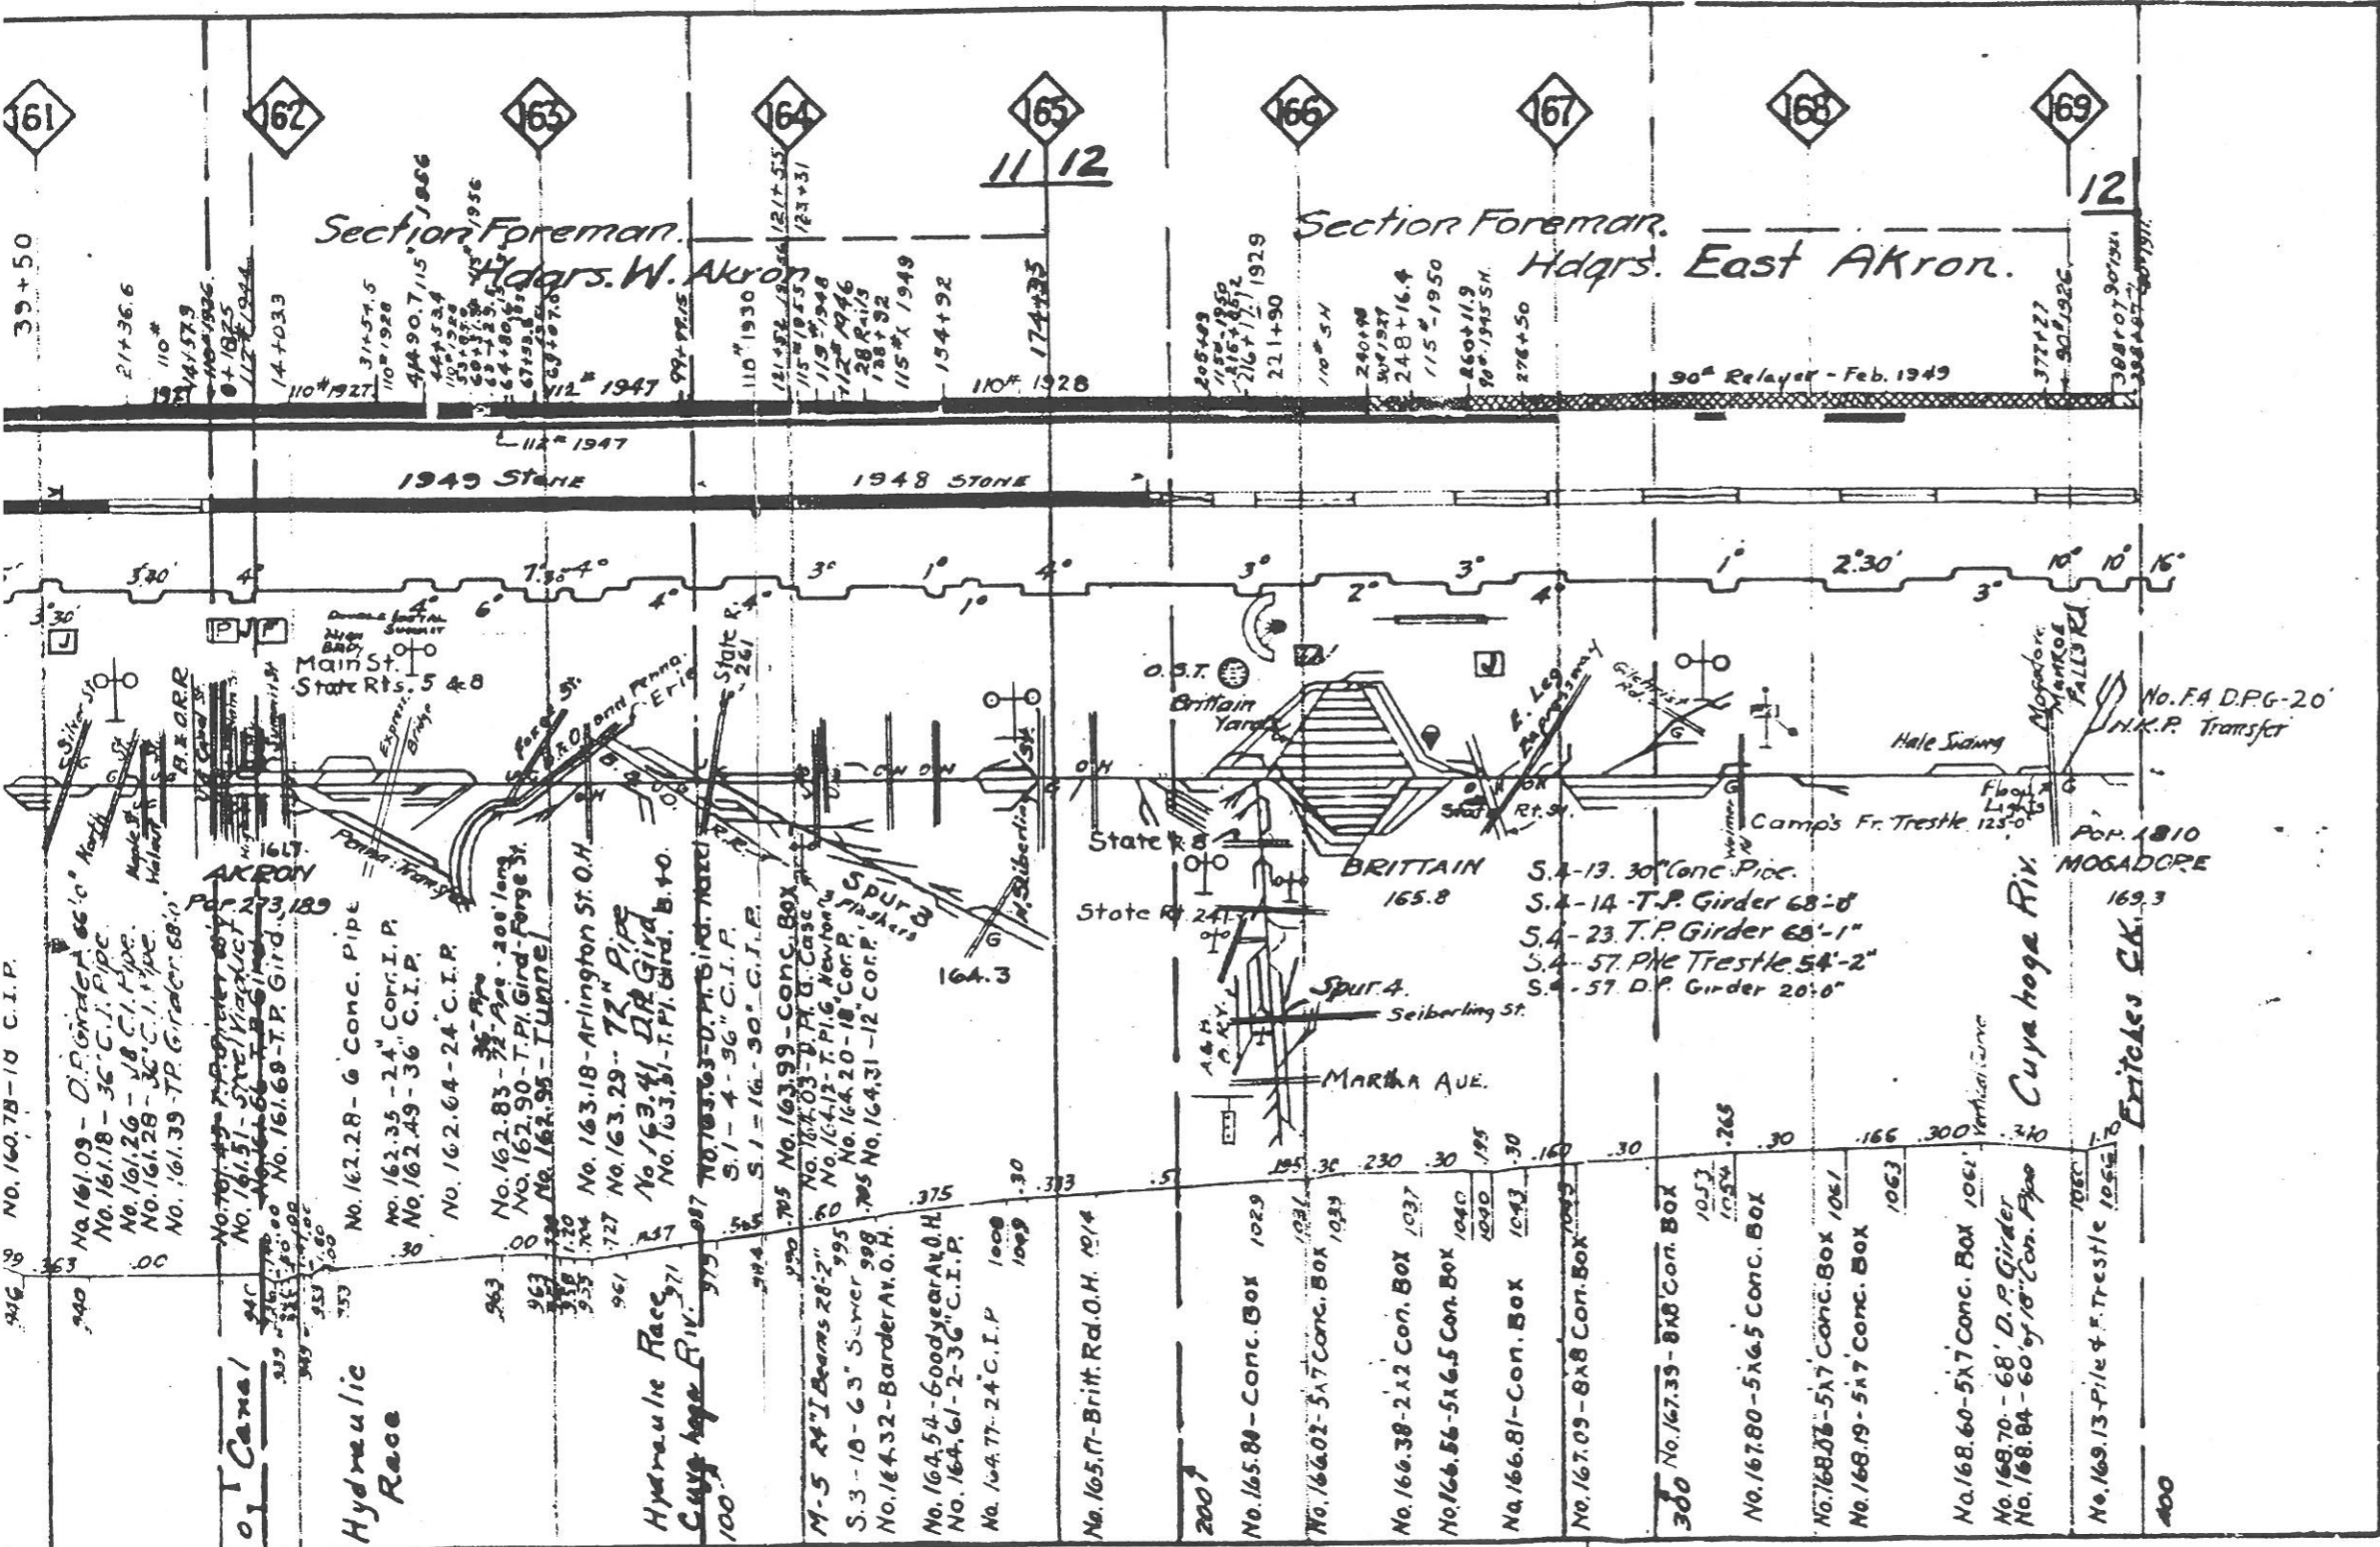

Oil Lubricator

EXPLANATIONS

Track Scales. Engine House.
 Water Tank. Water Column.
 Freight Station. Passenger Station.
 Pass. & Frt. Station. Cooling Station.
 Telegraph & Disp. Telephone.
 Private Road Crossing.
 Road Crossing on Grade.
 Road Crossing under Grade.
 Road Crossing overhead.
 Section Foreman's Limits.
 Alignment 4° Curve to R. 2° Curve to L.
 Wig Wag - Signals.

Mile Posts.
 Fuel Oil Tank. O.S.T. Oil Column.

BALLAST

Broken Stone.
 Slag.
 Cinders.
 Sand.
 115 lb.
 112 lb. **RALL**
 110 lb.
 100 lb.
 90 lb.
 80 lb.
 60 lb.
 Tie Plates.

SCALES

One Inch = 400 Feet Horizontal scale for Profile Alignment, Tracks and Charts.
 One Inch = 200 Feet Vertical scale for Profile.

Note: -
Numbers on Grade line show per cent of Grade.